


EXISTING: PROHIBITION OF VEHICLES EXCEPT BUS, CYCLE AND AUTHORISED ONLY
 PROPOSED: REDUCTION (65M) OF THE EXISTING BUS LANE

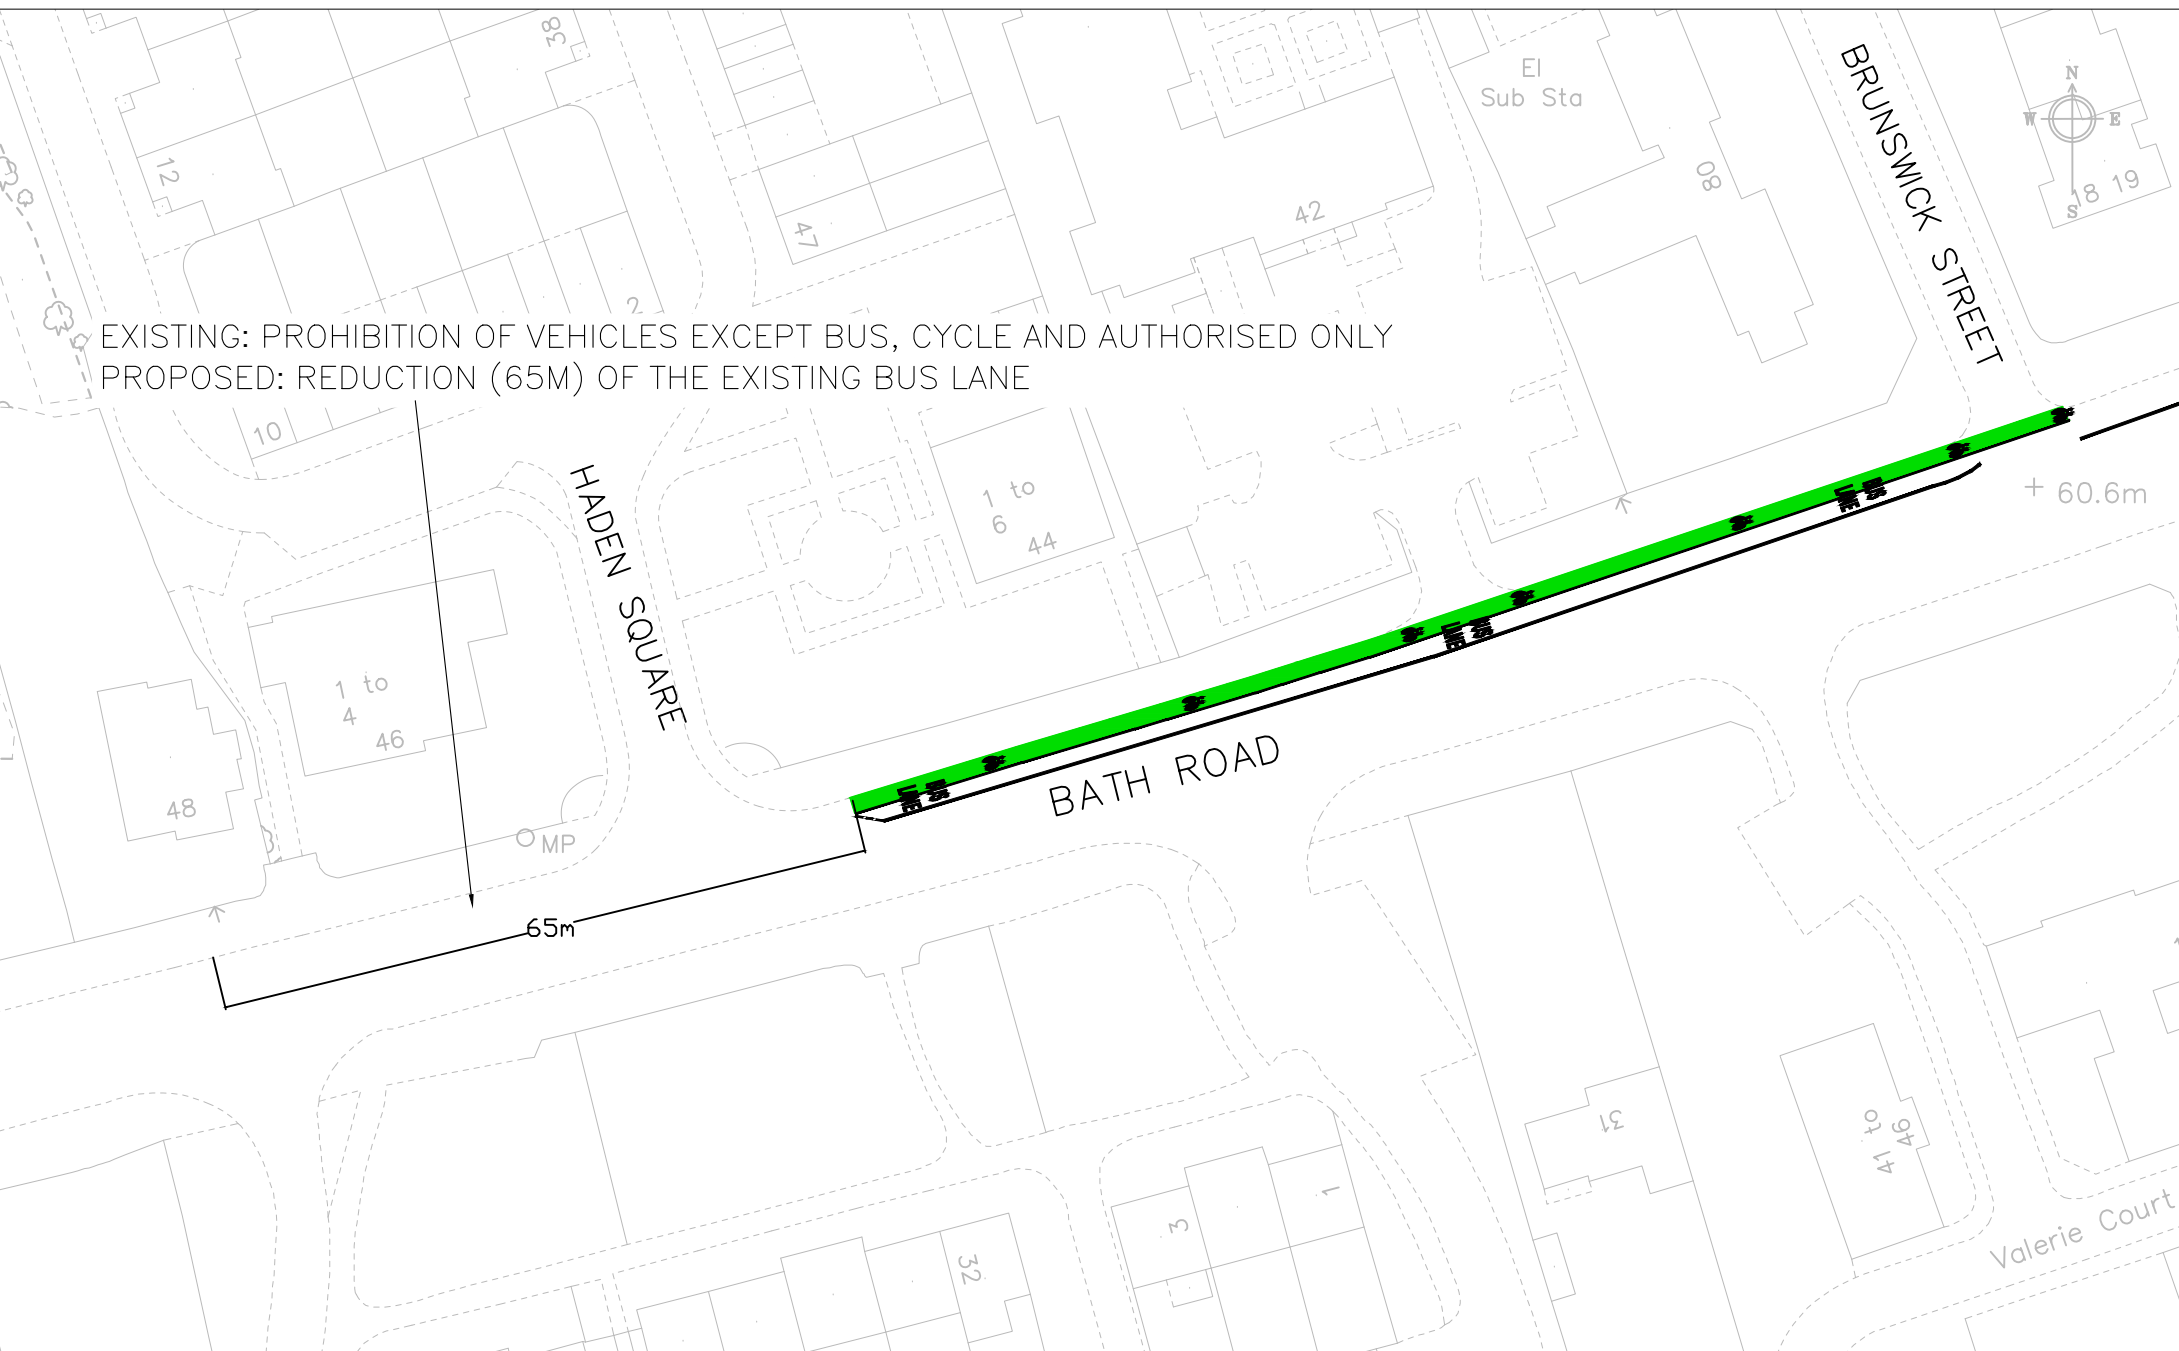

Project ACTIVE TRAVEL TRANCHE 3	Scale N.T.S	Drawn MF
	Date JAN 23	Checked JC
Drawing BATH ROAD	Drawing No. BATH ROAD REDUCTION OF THE EXISTING BUS, TAXI AND MOTORCYCLE LANE	
	Approved JC	