
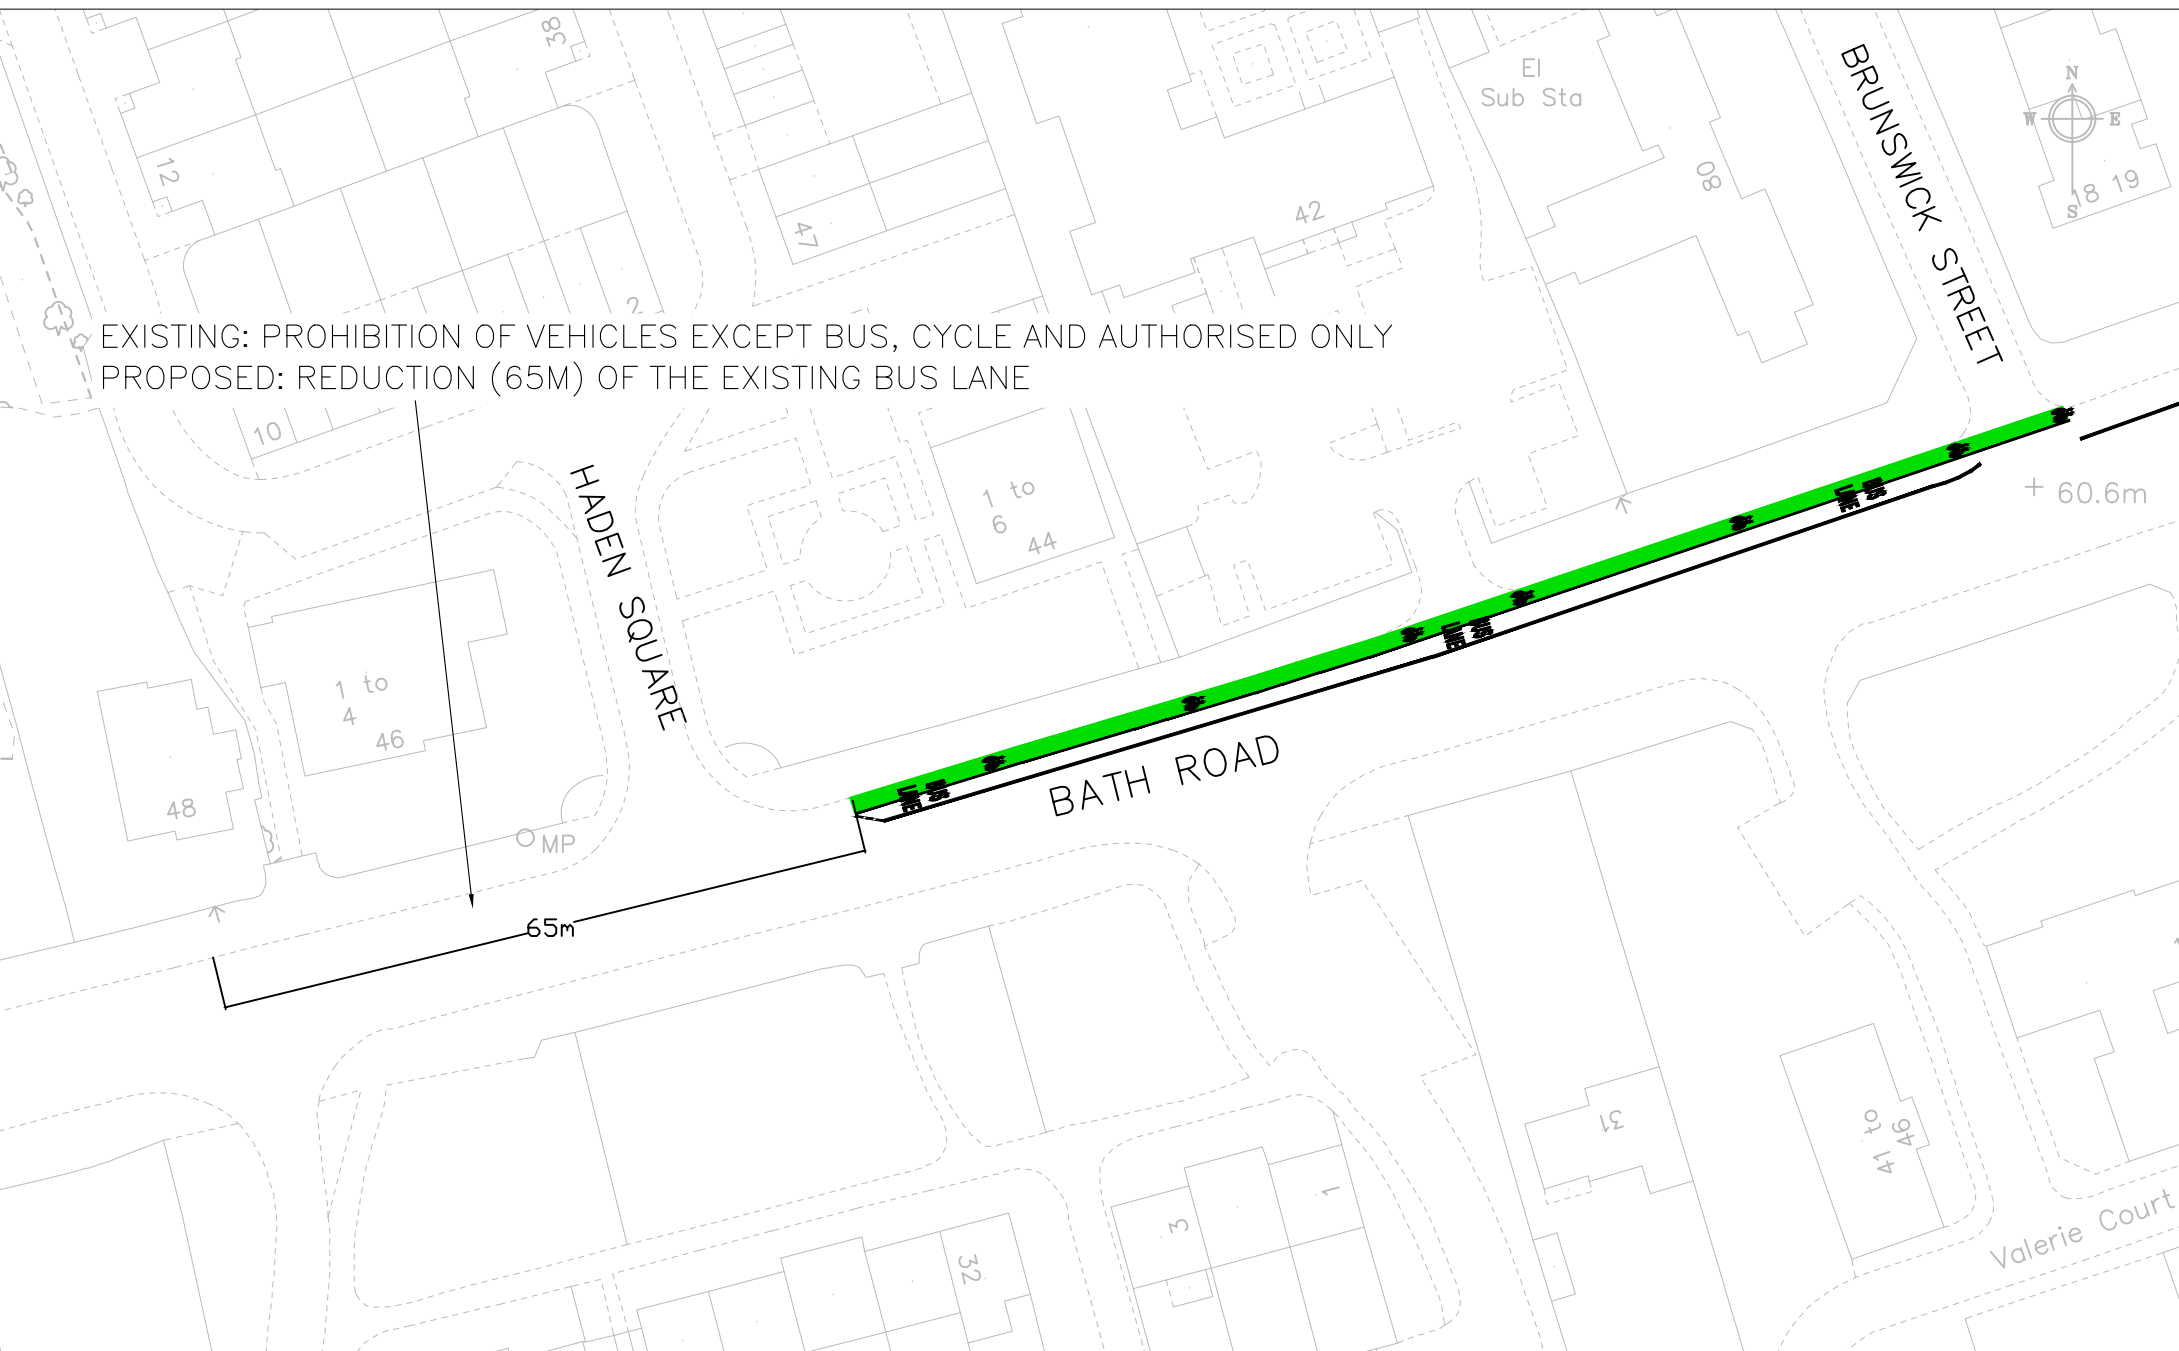


EXISTING: PROHIBITION OF VEHICLES EXCEPT BUS, CYCLE AND AUTHORISED ONLY
 PROPOSED: REDUCTION (65M) OF THE EXISTING BUS LANE

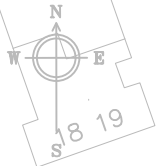

Transport & Streetcare
 Civic Offices
 Reading
 RG1 2LU

Project PROPOSED SEGREGATED CYCLE TRACK	Scale N.T.S	Drawn MF
	Date JAN 23	Checked JC
Drawing BATH ROAD	Approved JC	
	Drawing No. BATH ROAD	