


FOR INDICATIVE PURPOSES

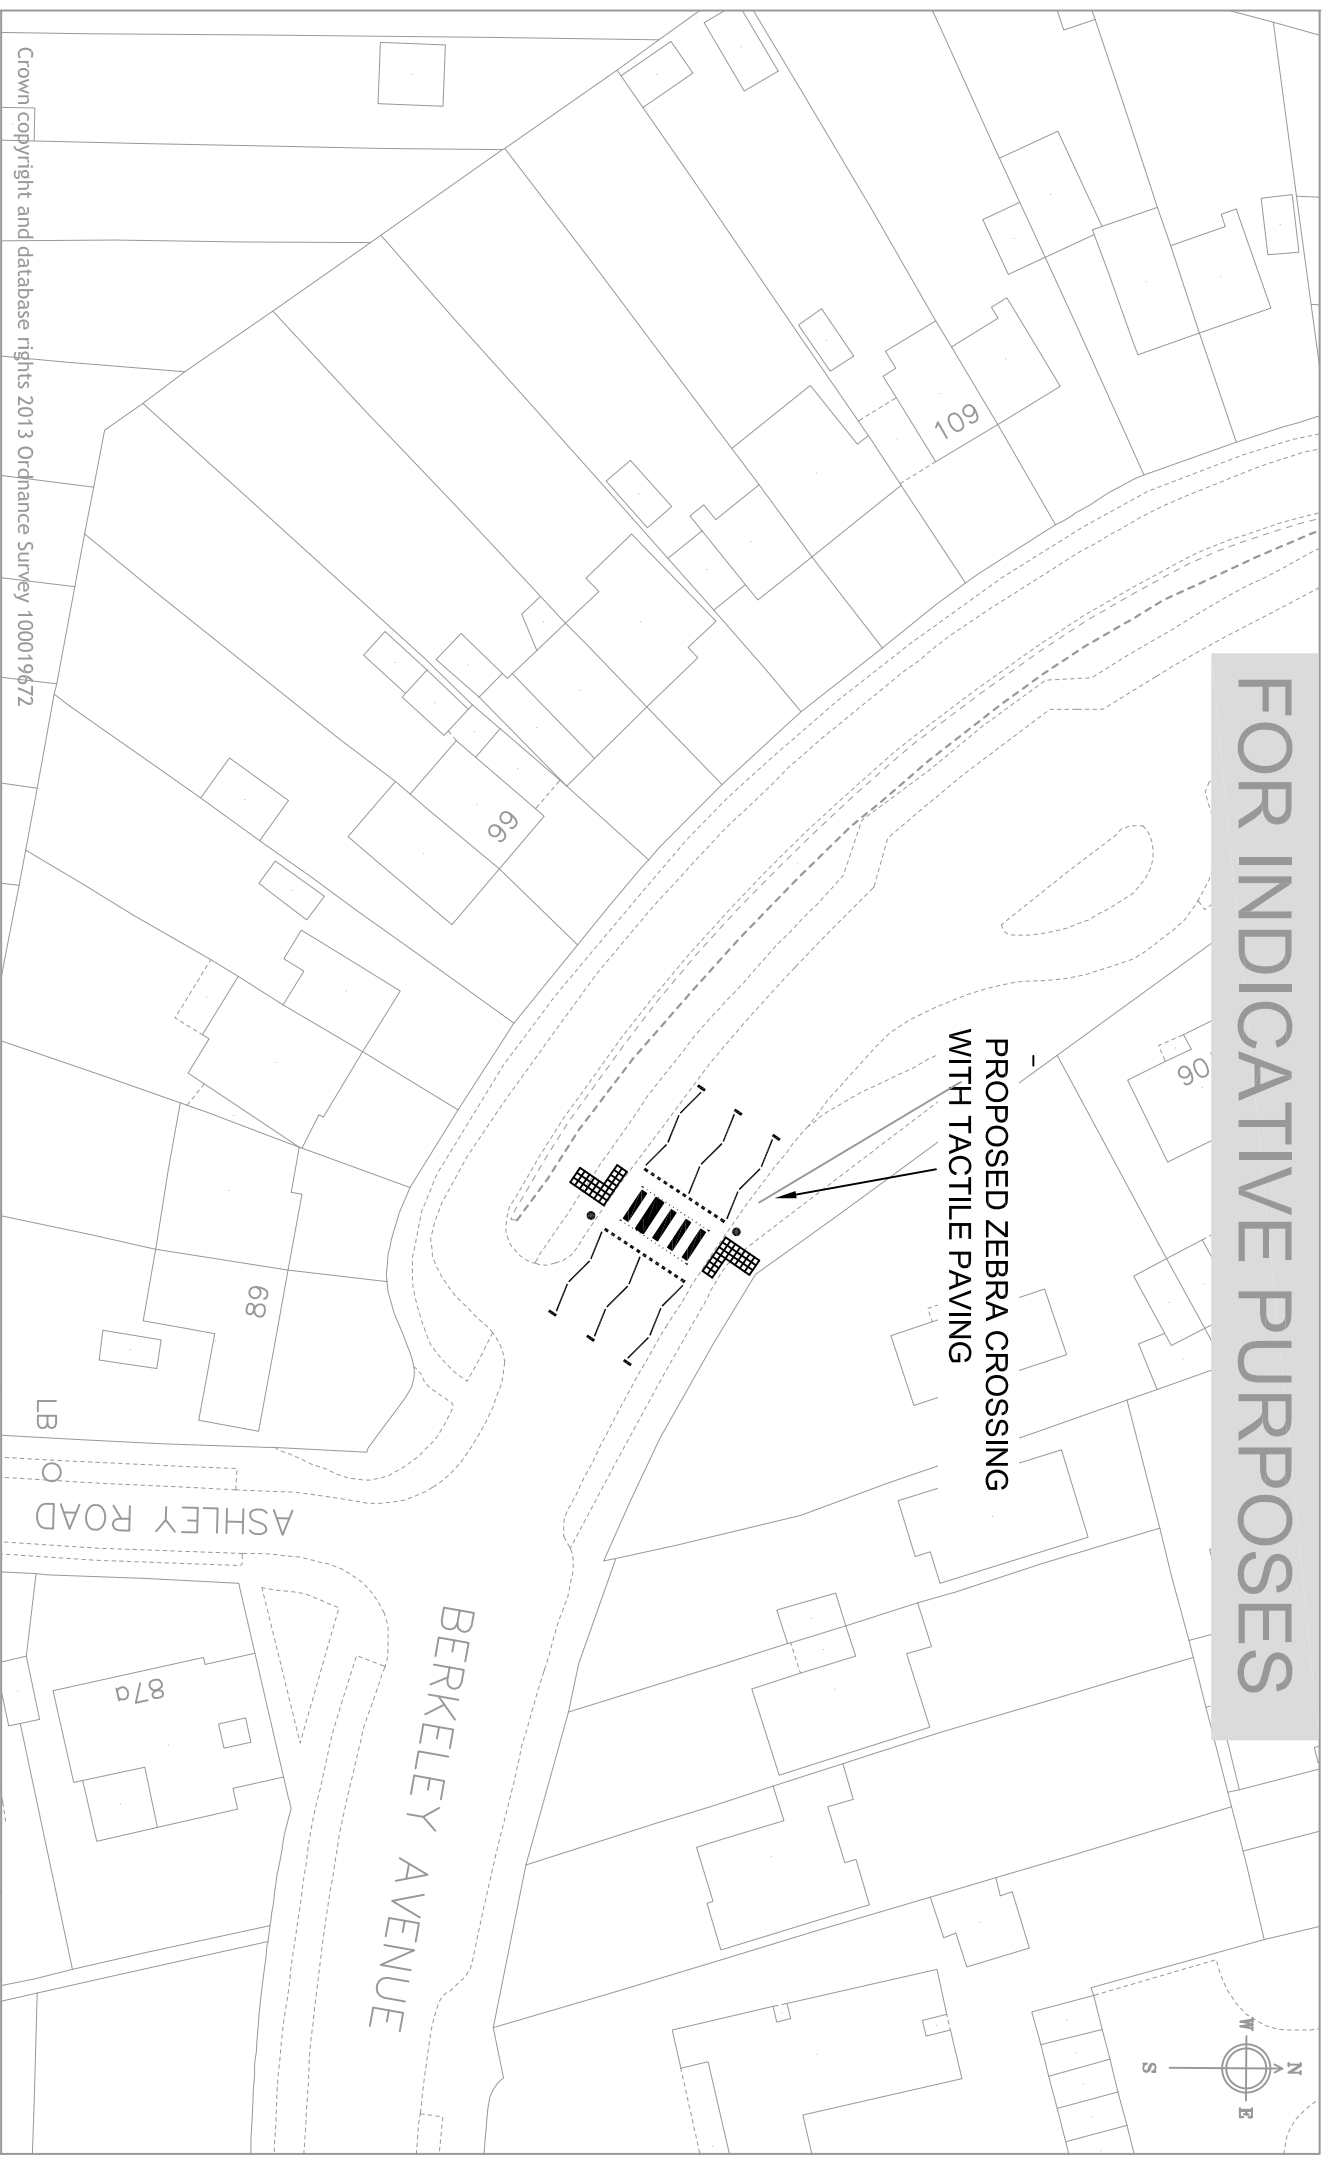

PROPOSED ZEBRA CROSSING
WITH TACTILE PAVING

Crown copyright and database rights 2013 Ordnance Survey 100019672



Reading
Borough Council
Working better with you

Transport & Streetcare
Civic Offices
Reading
RG1 2LU

Project		Scale	
BERKELEY AVENUE ZEBRA CROSSING		N.T.S	
Drawing		Date	Drawn
BERKELEY AVENUE ZEBRA CROSSING PROPOSAL		FEB 21	JC
		Approved	RC
		JC	
		Drawing No.	