
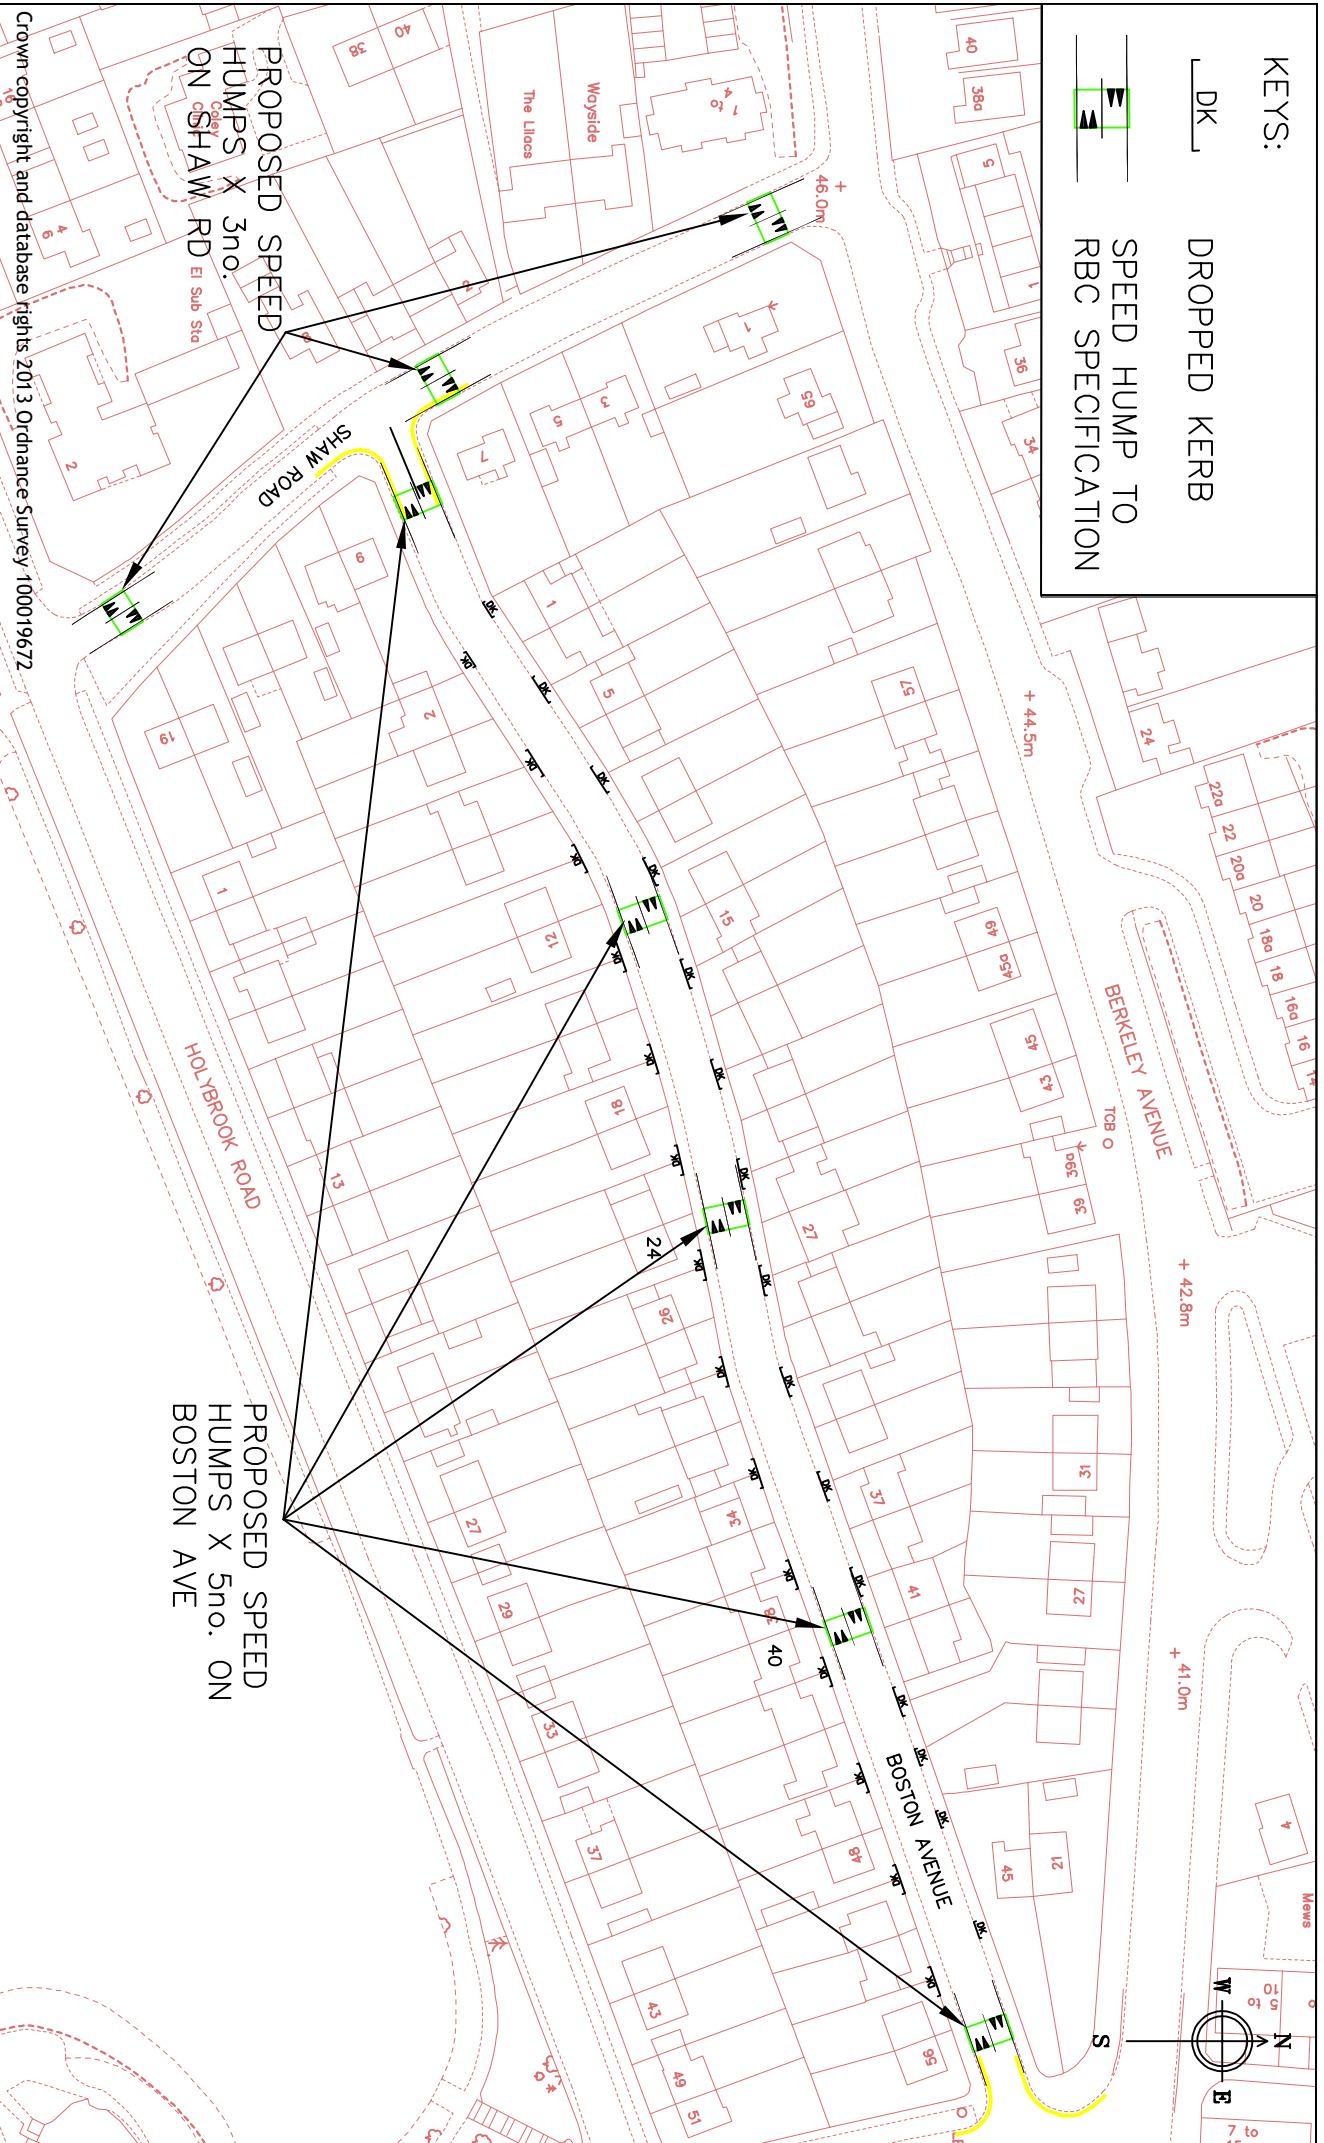


KEYS:

DK DROPPED KERB

SPEED HUMPS TO RBC SPECIFICATION

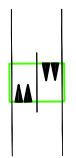

Crown copyright and database rights 2013 Ordnance Survey 100019672



**Reading**  
Borough Council

Working better with you

Transport & Streetcare  
Civic Offices  
Reading  
RG1 2LU

Project COMMUNITY INFRASTRUCTURE LEVY SCHEME SHAW RD & BOSTON AVE	Scale N.T.S	Drawn JC
	Date APR 23	Checked/Approved JP
Drawing PROPOSED TRAFFIC CALMING LOCATION PLAN	Drawing No. NM/CIL/SHAW/004	