

- NOTES:**
- DO NOT SCALE FROM THIS DRAWING.
 - INDICATIVE DESIGN SUBJECT TO CHANGE.
- KEY:**
- NEW BUS LANE (24 HOUR, 7 DAYS A WEEK)
 - NEW PAVED AREA, TRAFFIC ISLAND OR FOOTWAY
 - PROPOSED VERGE
 - EXISTING ROAD
 - WHITE ROAD MARKINGS
 - YELLOW ROAD MARKINGS
 - PROPOSED TRAFFIC ISLAND
 - EXISTING TRAFFIC ISLAND
 - EXISTING BUS STOP REMOVED
 - NEW BUS STOP

File name: I:\UK\WSP\GROUP\CENTRAL\DATA\PROJECTS\70108881-WORKINGHAM\60-2223-BSIP-BUS LANE CONCEPT DESIGN\03-MPH\GHWAYS\04-DRAWINGS\70108881-1\WSP-HMK-XX-DR-CH-000002.DWG, printed on Wednesday, May 10, 2023 3:22:47 PM, by Ouided, Mueh

P01	10/05/2023	DM	FIRST ISSUE	MJE	MJE
P01	04/05/2023	MBV	FIRST ISSUE	--	--
REV	DATE	BY	DESCRIPTION	CHK	APP

DRAWING STATUS: **S2 - SUITABLE FOR INFORMATION**

WSP House, 70 Chancery Lane, London, WC2A 1AF, UK
 T+ 44 (0) 207 314 5000, F+ 44 (0) 207 314 5111
 wsp.com

CLIENT:

Reading Borough Council
 Working better with you


SITE/PROJECT: **RDG-2223-BSIP BUS LANE CONCEPT DESIGNS**

TITLE: **LONDON ROAD FROM SIDMOUTH STREET TO LONDON STREET**

SCALE @ A1: 1:500 @A1	CHECKED: --	APPROVED: --
PROJECT NO: 70108881	DESIGNED: --	DRAWN: --
		DATE: May 23

DRAWING NO: 70108881-WSP-HMK-XX-DR-CH-000002	REV: P01
--	----------

© WSP UK Ltd

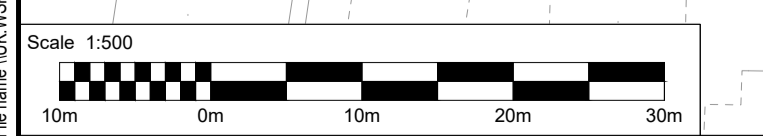

Scale 1:500
 Crown copyright and database rights (2021). All rights reserved. Ordnance Survey Licence Number 10039241