




Key:

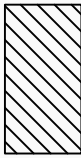

PROPOSED PERMIT  
HOLDERS ONLY  
PAST THIS POINT

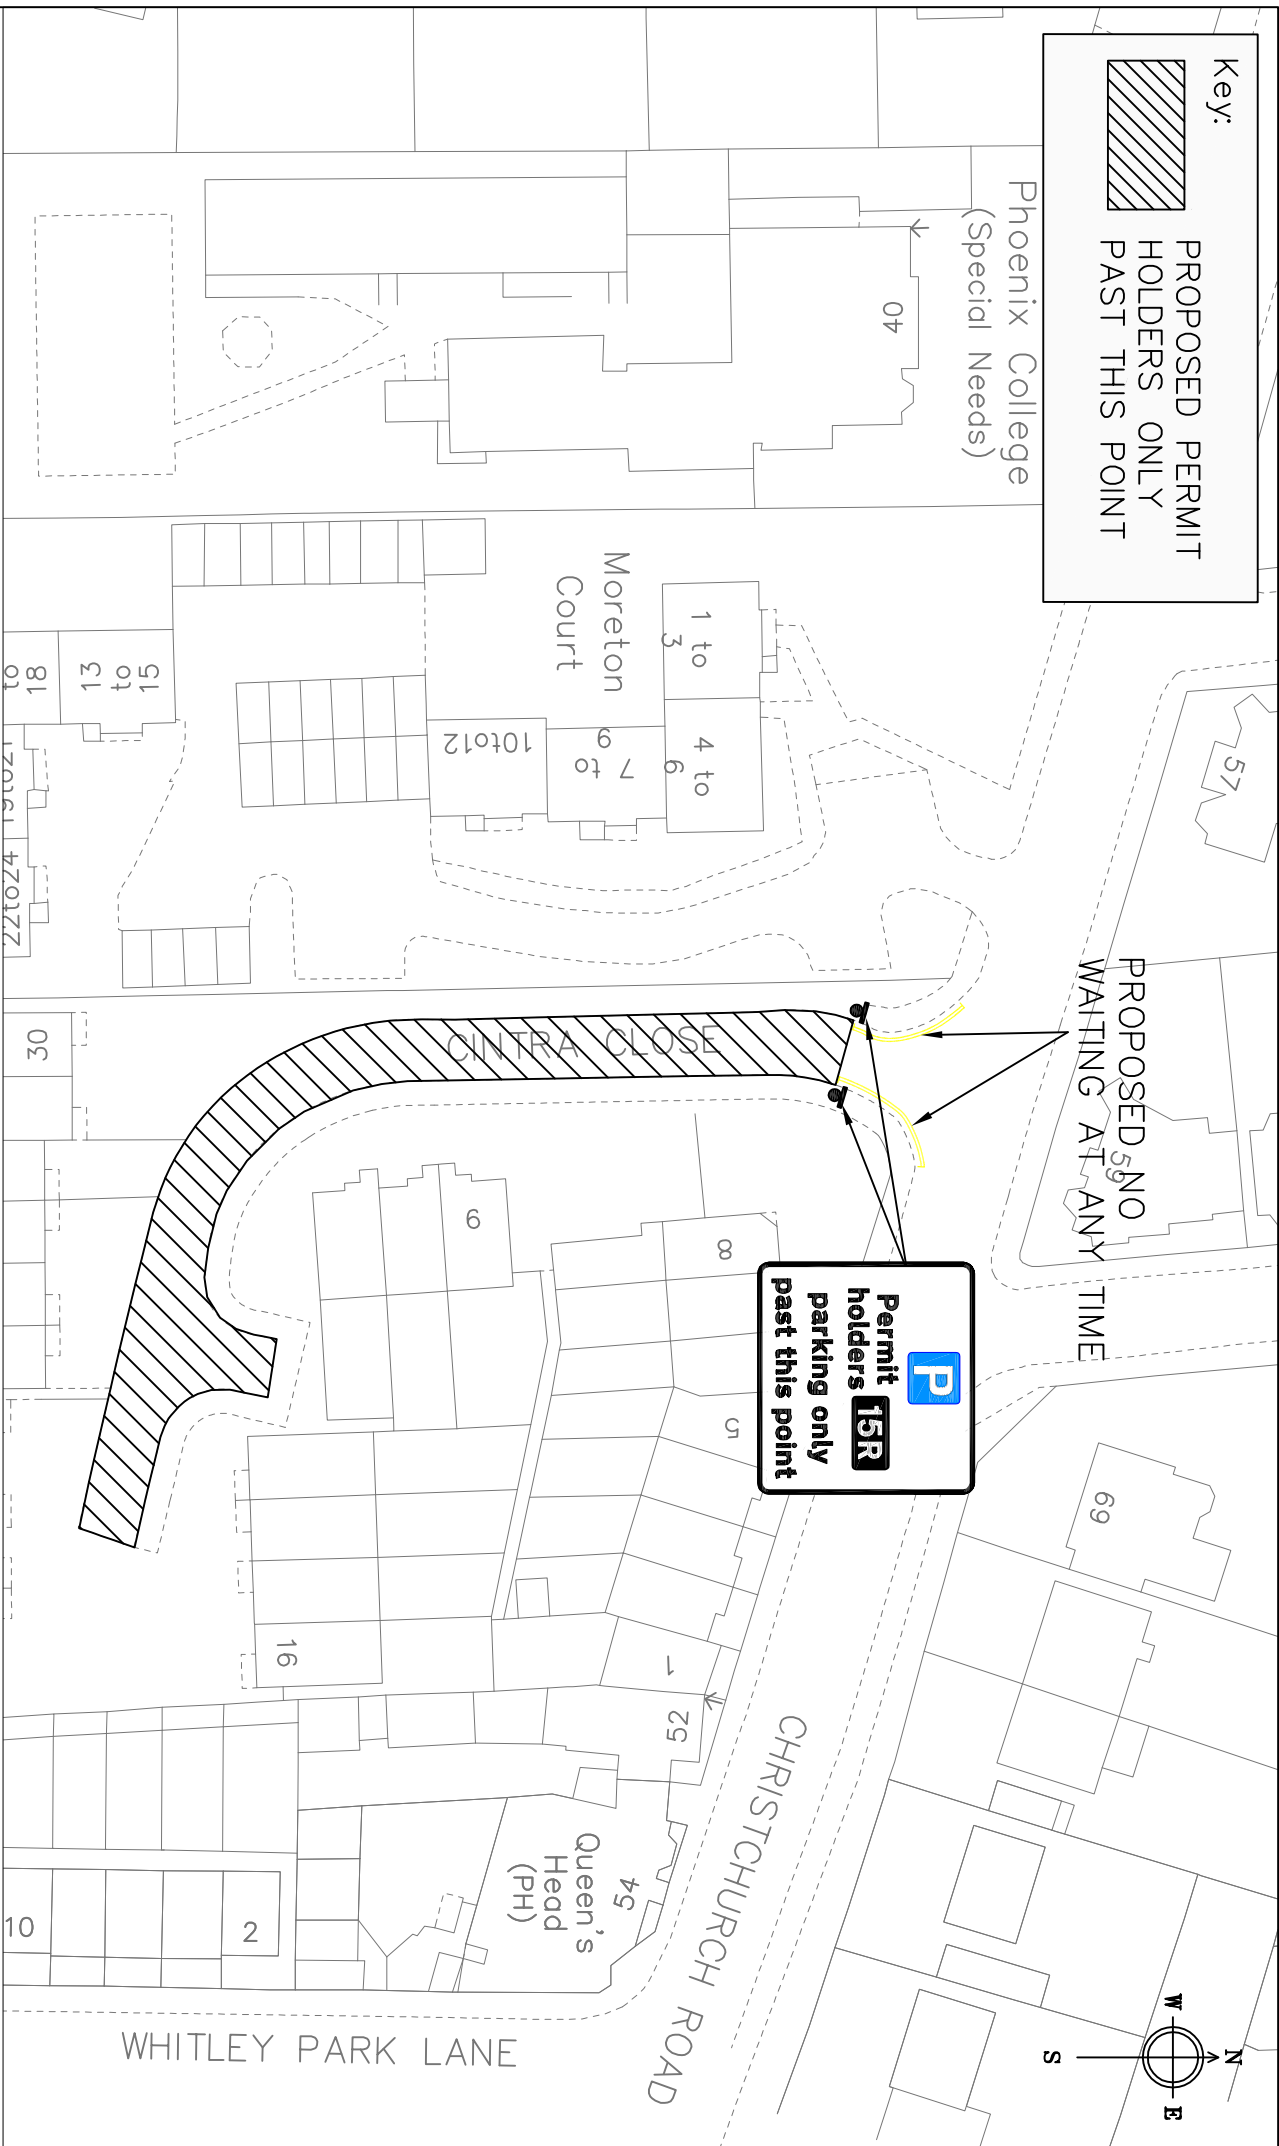

Crown © copyright and database rights 2020 Ordnance Survey 100019672



# Reading

Borough Council

Working better with you

Department of Environment  
and Neighbourhood Services  
Civic Offices  
Reading  
RG1 2LU

<p>Project</p> <p>CINTRA CLOSE</p> <p>Drawing</p> <p>PROPOSED RESIDENT PERMIT</p>	<p>Scale</p> <p>NTS</p> <p>Date</p> <p>APR. 20</p> <p>Drawing No.</p> <p>NM.RP.CINTRA CLOSE.001</p>
<p>Drawn</p> <p>JC</p> <p>Checked</p> <p>JC</p> <p>Approved</p>	