
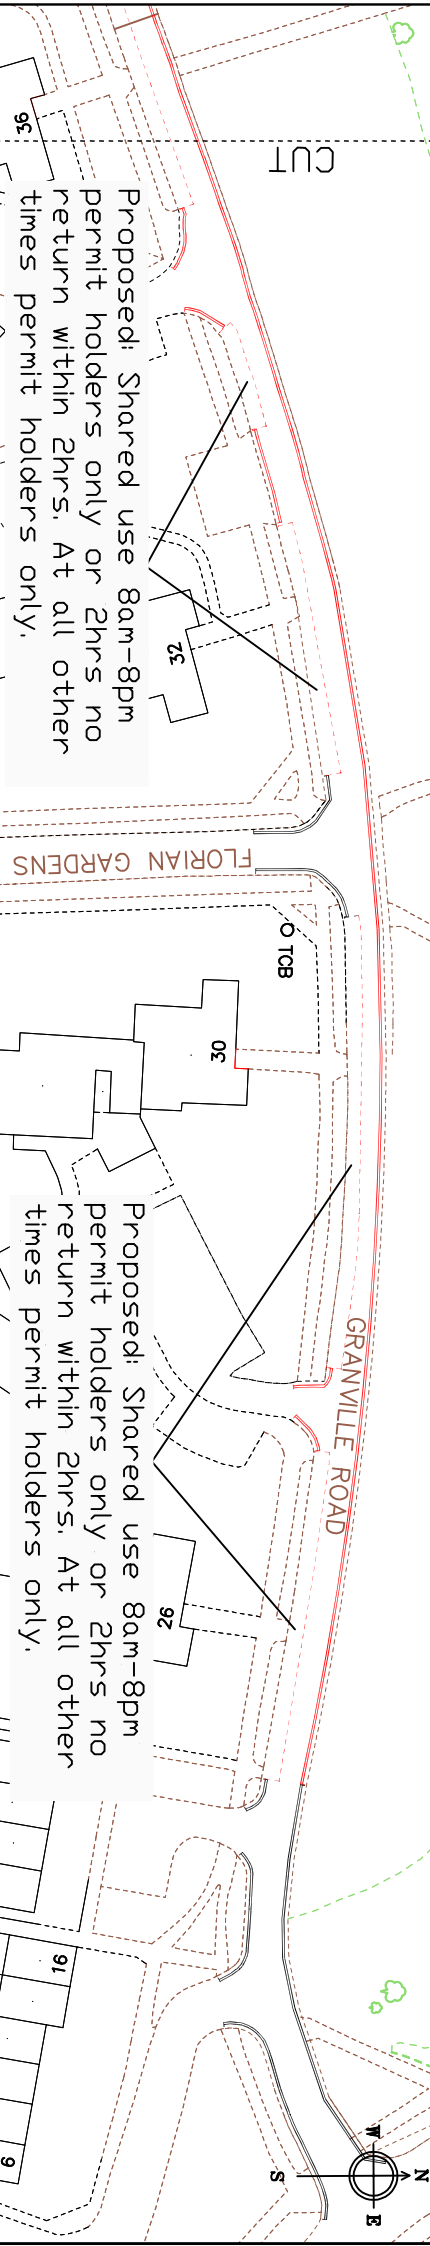
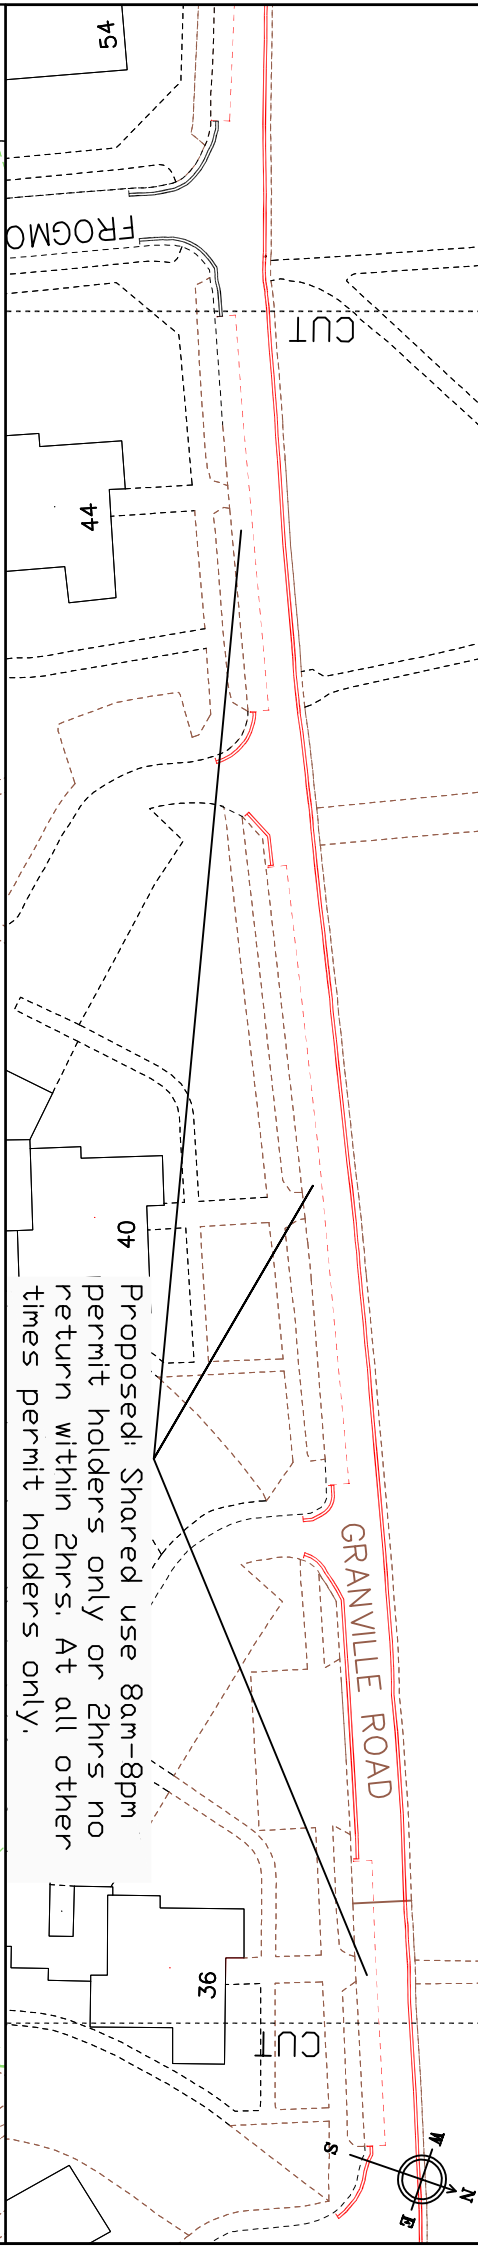


Existing Double yellow lines  
 Proposed Double yellow lines  
 Approx. no of spaces in bays: 81

Proposed: Permit holders only

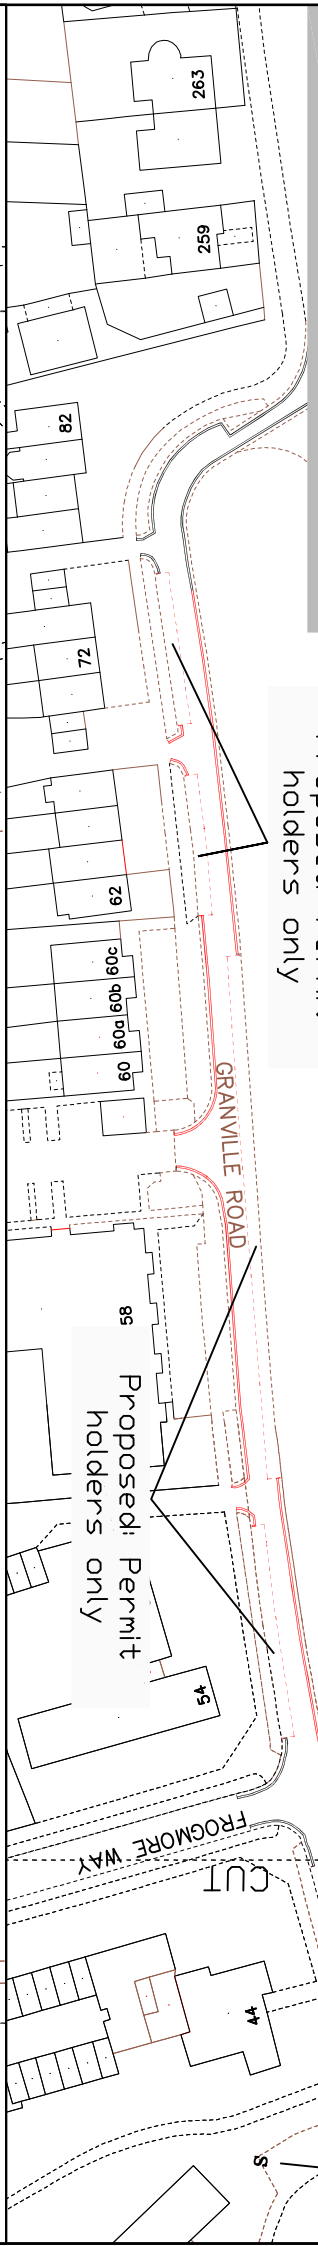

Proposed: Shared use 8am-8pm permit holders only or 2hrs no return within 2hrs. At all other times permit holders only.

Proposed: Shared use 8am-8pm permit holders only or 2hrs no return within 2hrs. At all other times permit holders only.

Proposed: Shared use 8am-8pm permit holders only or 2hrs no return within 2hrs. At all other times permit holders only.



**Reading**  
 Borough Council

Working better with you

Transport  
 Civic Offices  
 Bridge Street  
 Reading  
 RG1 2LU

Project		Scale	
GRANVILLE ROAD RESIDENT PERMIT SCHEME		NTS	
Date		Checked	
MAY 21		JC	
Approved		JP	
Drawing No.		Drawing No.	
GRANVILLE ROAD		GRANVILLE ROAD	