


EXISTING: No Restriction
 PROPOSED: No Waiting No Loading At Any Time

EXISTING: No Waiting No Loading At Any Time
 PROPOSED: No Restriction

EXISTING: No Waiting No Loading At Any Time
 PROPOSED: No Restriction

EXISTING: No waiting No Loading MON-SAT 8-6.30PM
 PROPOSED: No Waiting No Loading At Any Time

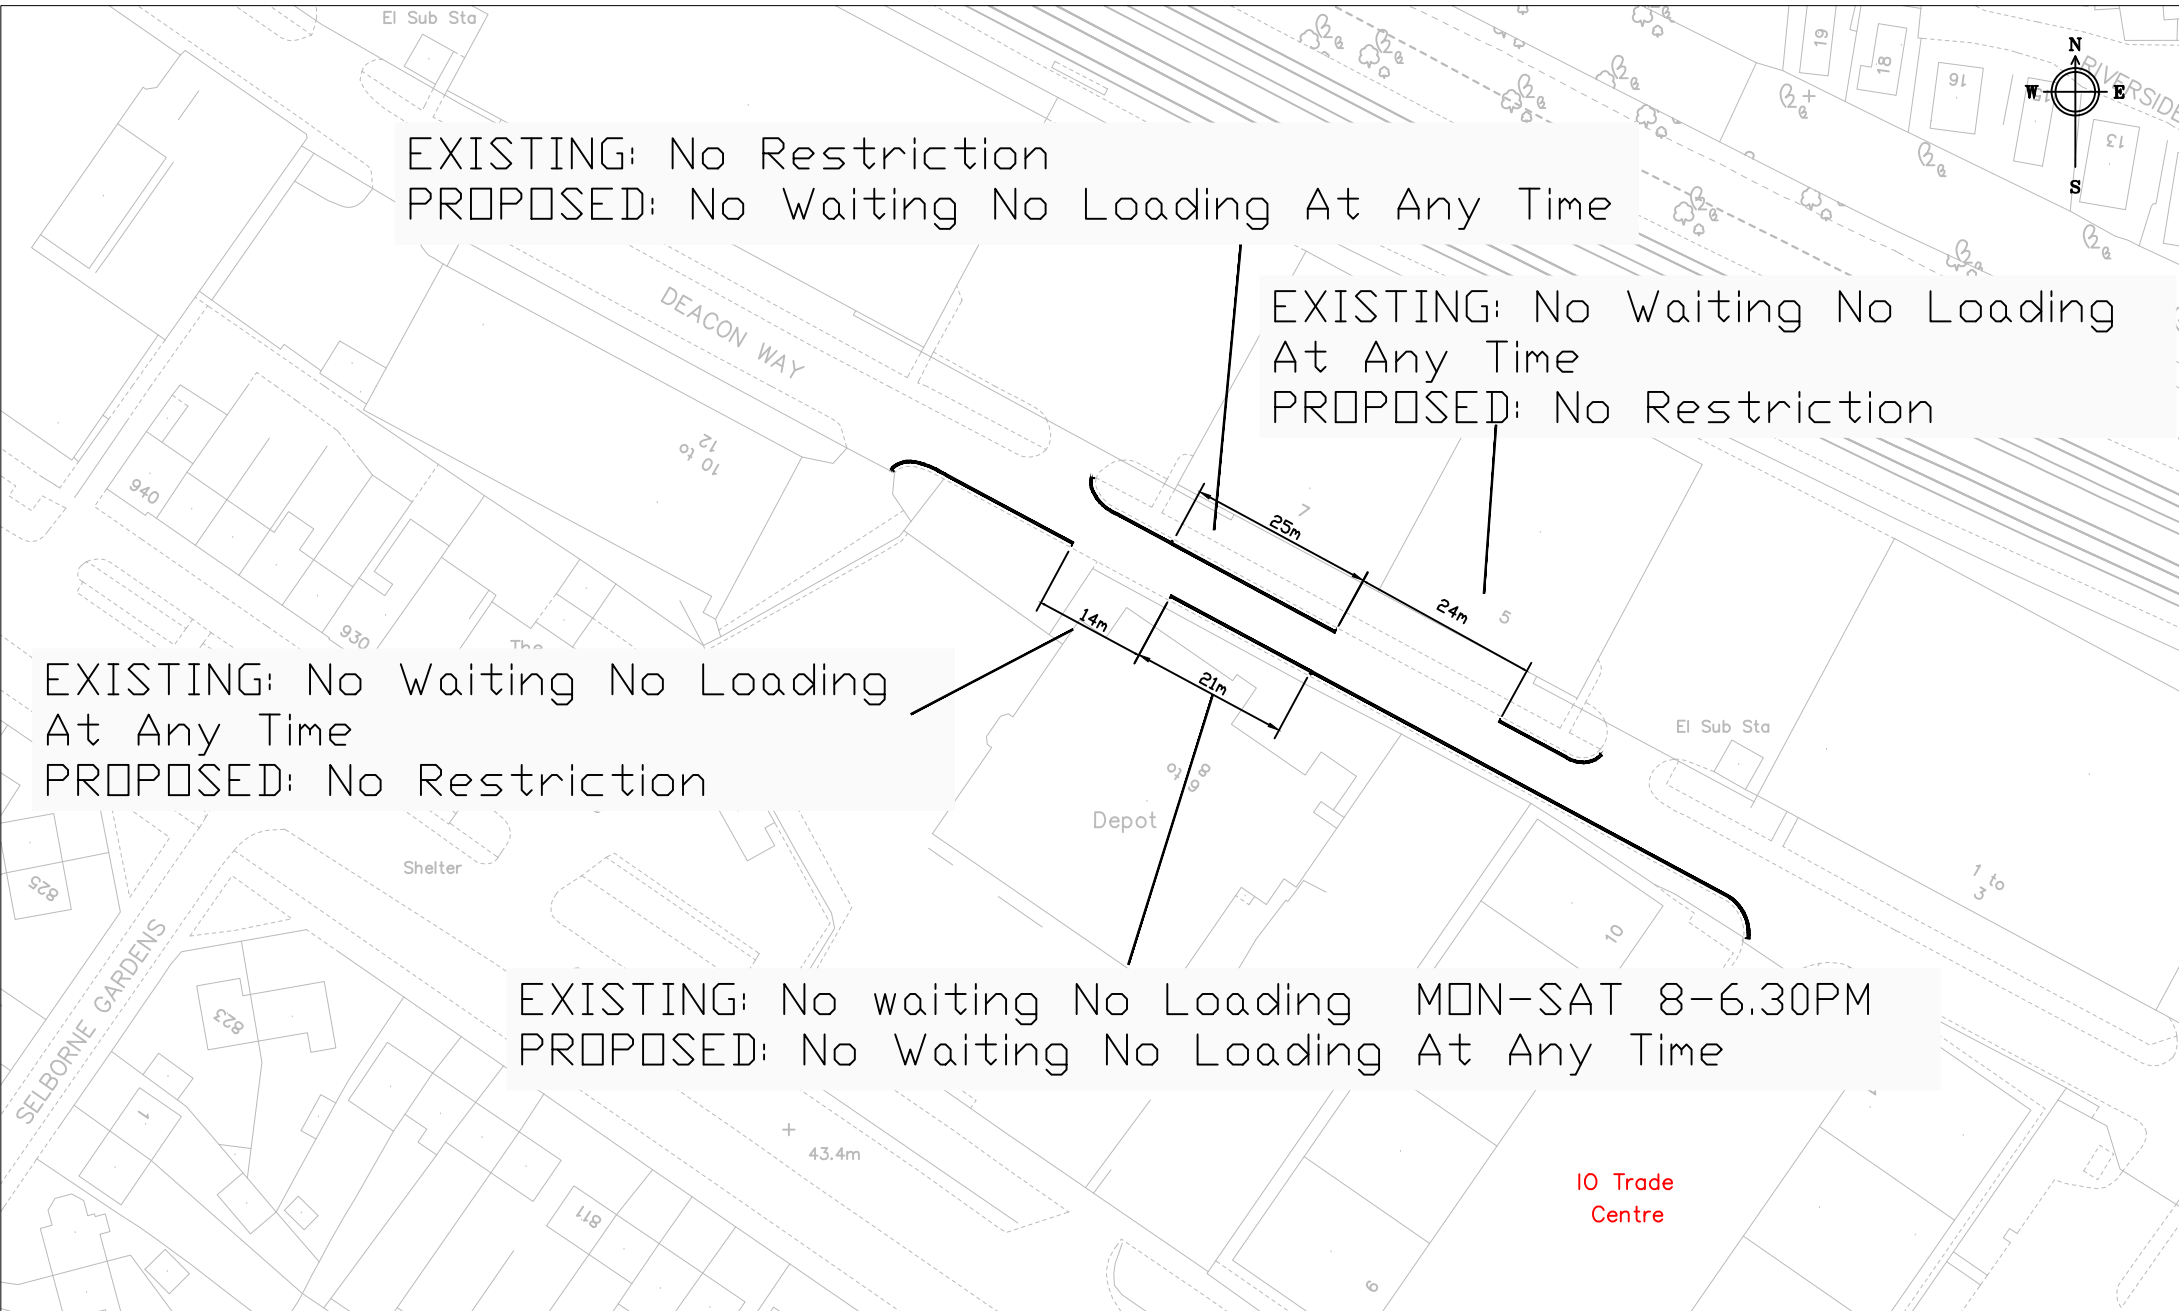

Project STATION HILL	N.T.S	Drawn MF
	Date NOV 23	Checked JC
Drawing Deacon Way	Approved JC	
	Drawing No. Deacon Way	