


**KEY:**

- DYL – NO WAITING AT ANY TIME
- TAXI BAY/FEEDER RANK

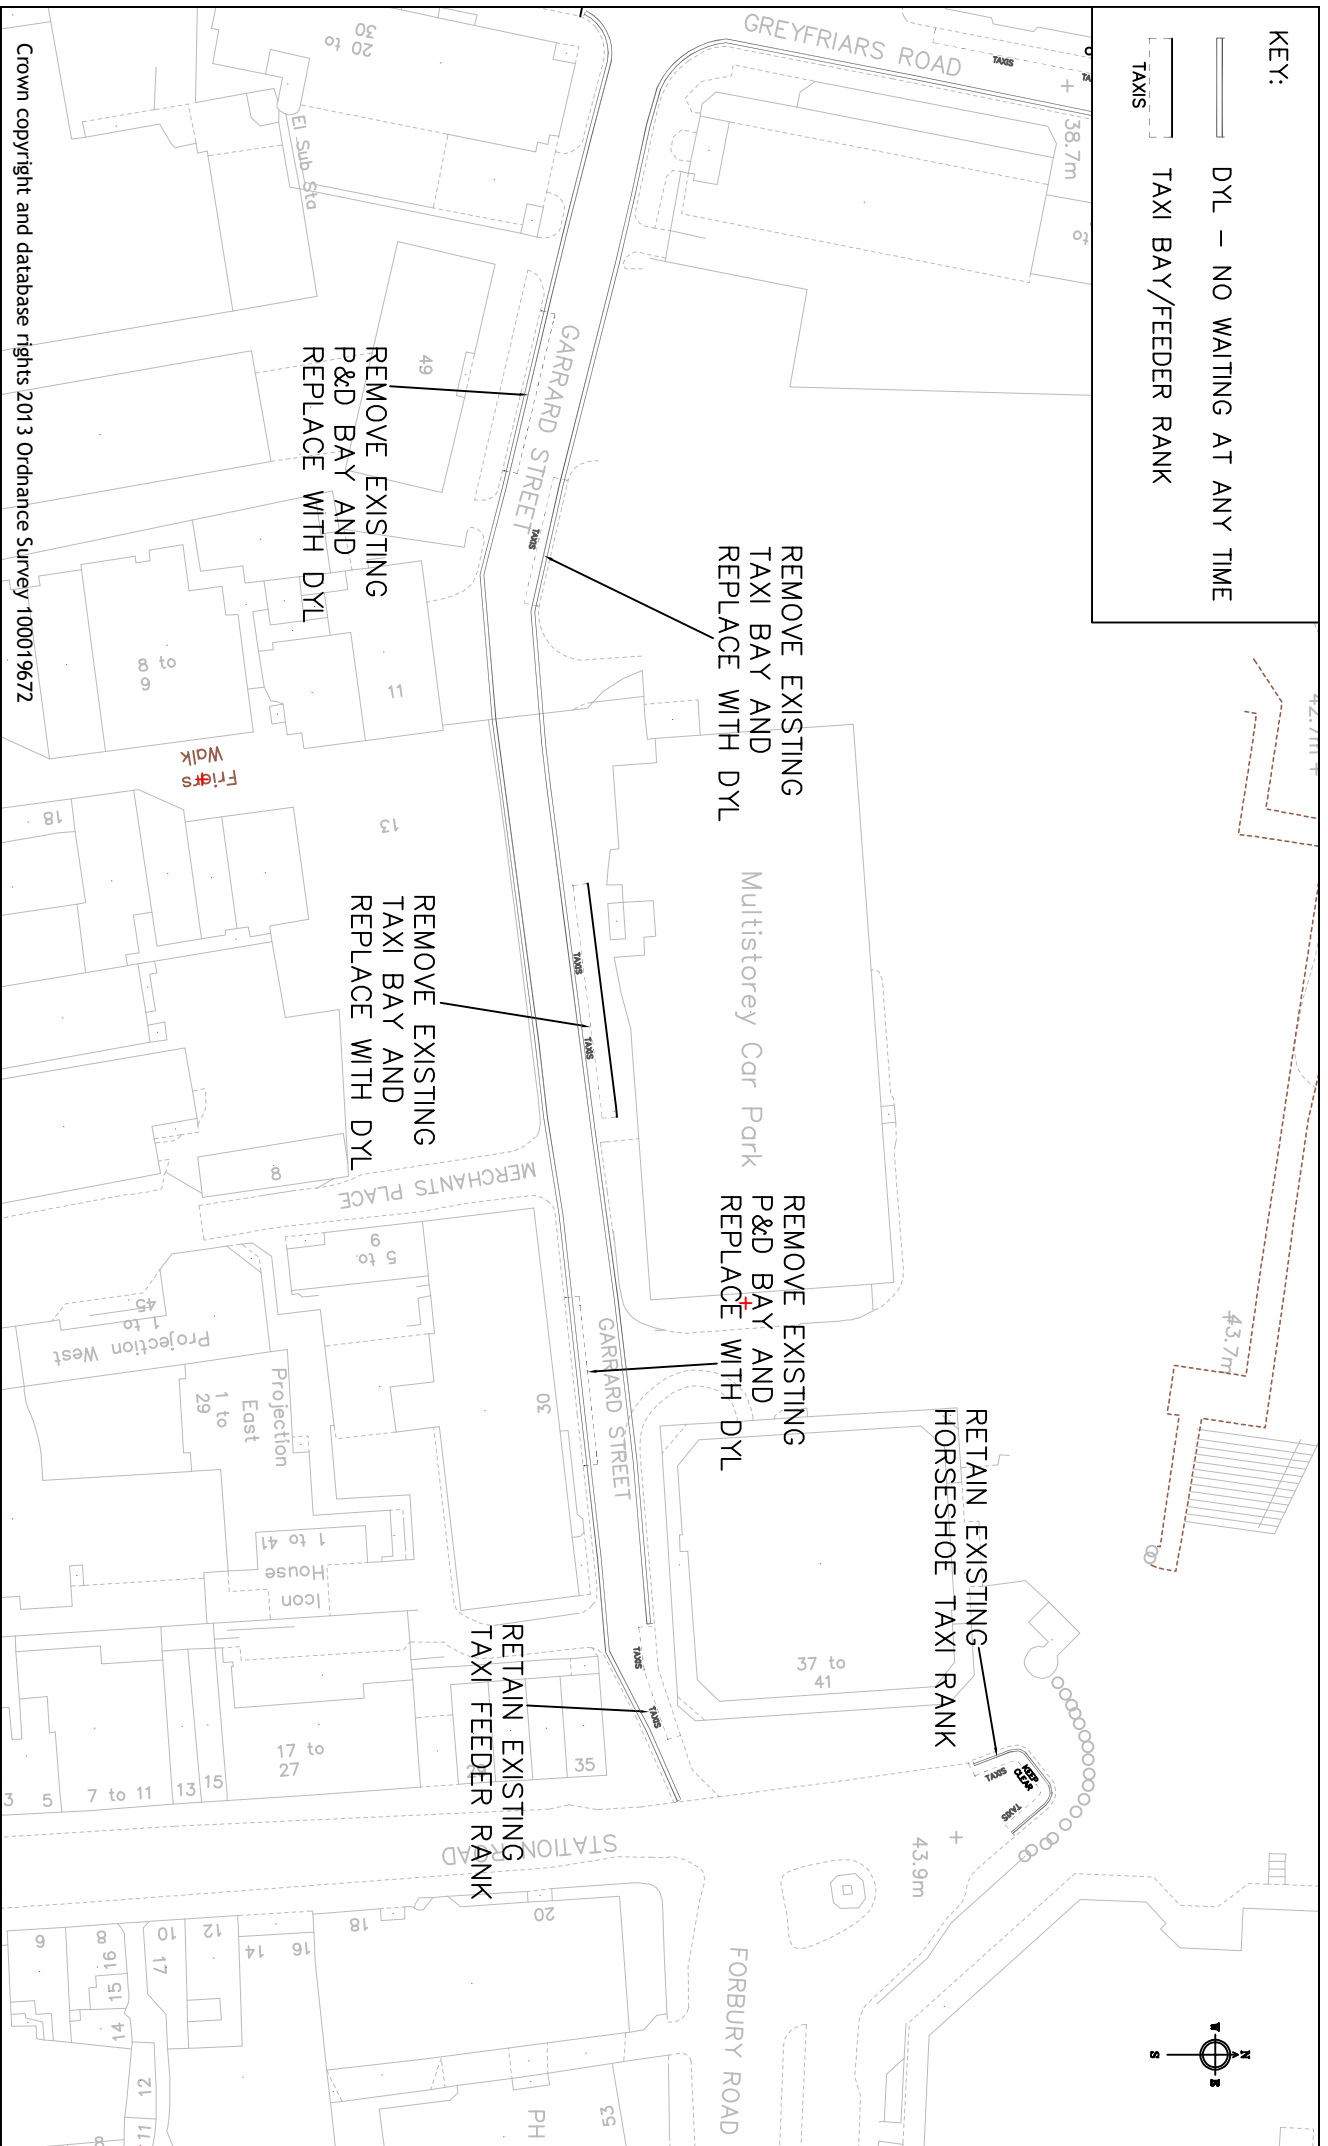

Crown copyright and database rights 2013 Ordnance Survey 100019672



**Reading**  
Borough Council  
Working better with you

Transport  
Civic Offices  
Reading  
RG1 2LU

Project		Scale	
SOUTHEAST INTERCHANGE		NTS	
Drawing		Drawn	
TAXI RANK RELOCATION		JC	
		Checked	
		JP	
		Approved	
Drawing No.		Date	
NM/PROJECT/S.E.INTERCHANGE/001		AUG 21	