


**EXISTING:** Outbound/Eastbound bus lanes for buses, cycles, motorcycles and licensed hackney carriages only

**PROPOSED:** Allow only buses, cycles, motorcycles and Reading Borough Council licensed private hire and hackney carriage vehicles to use the lanes

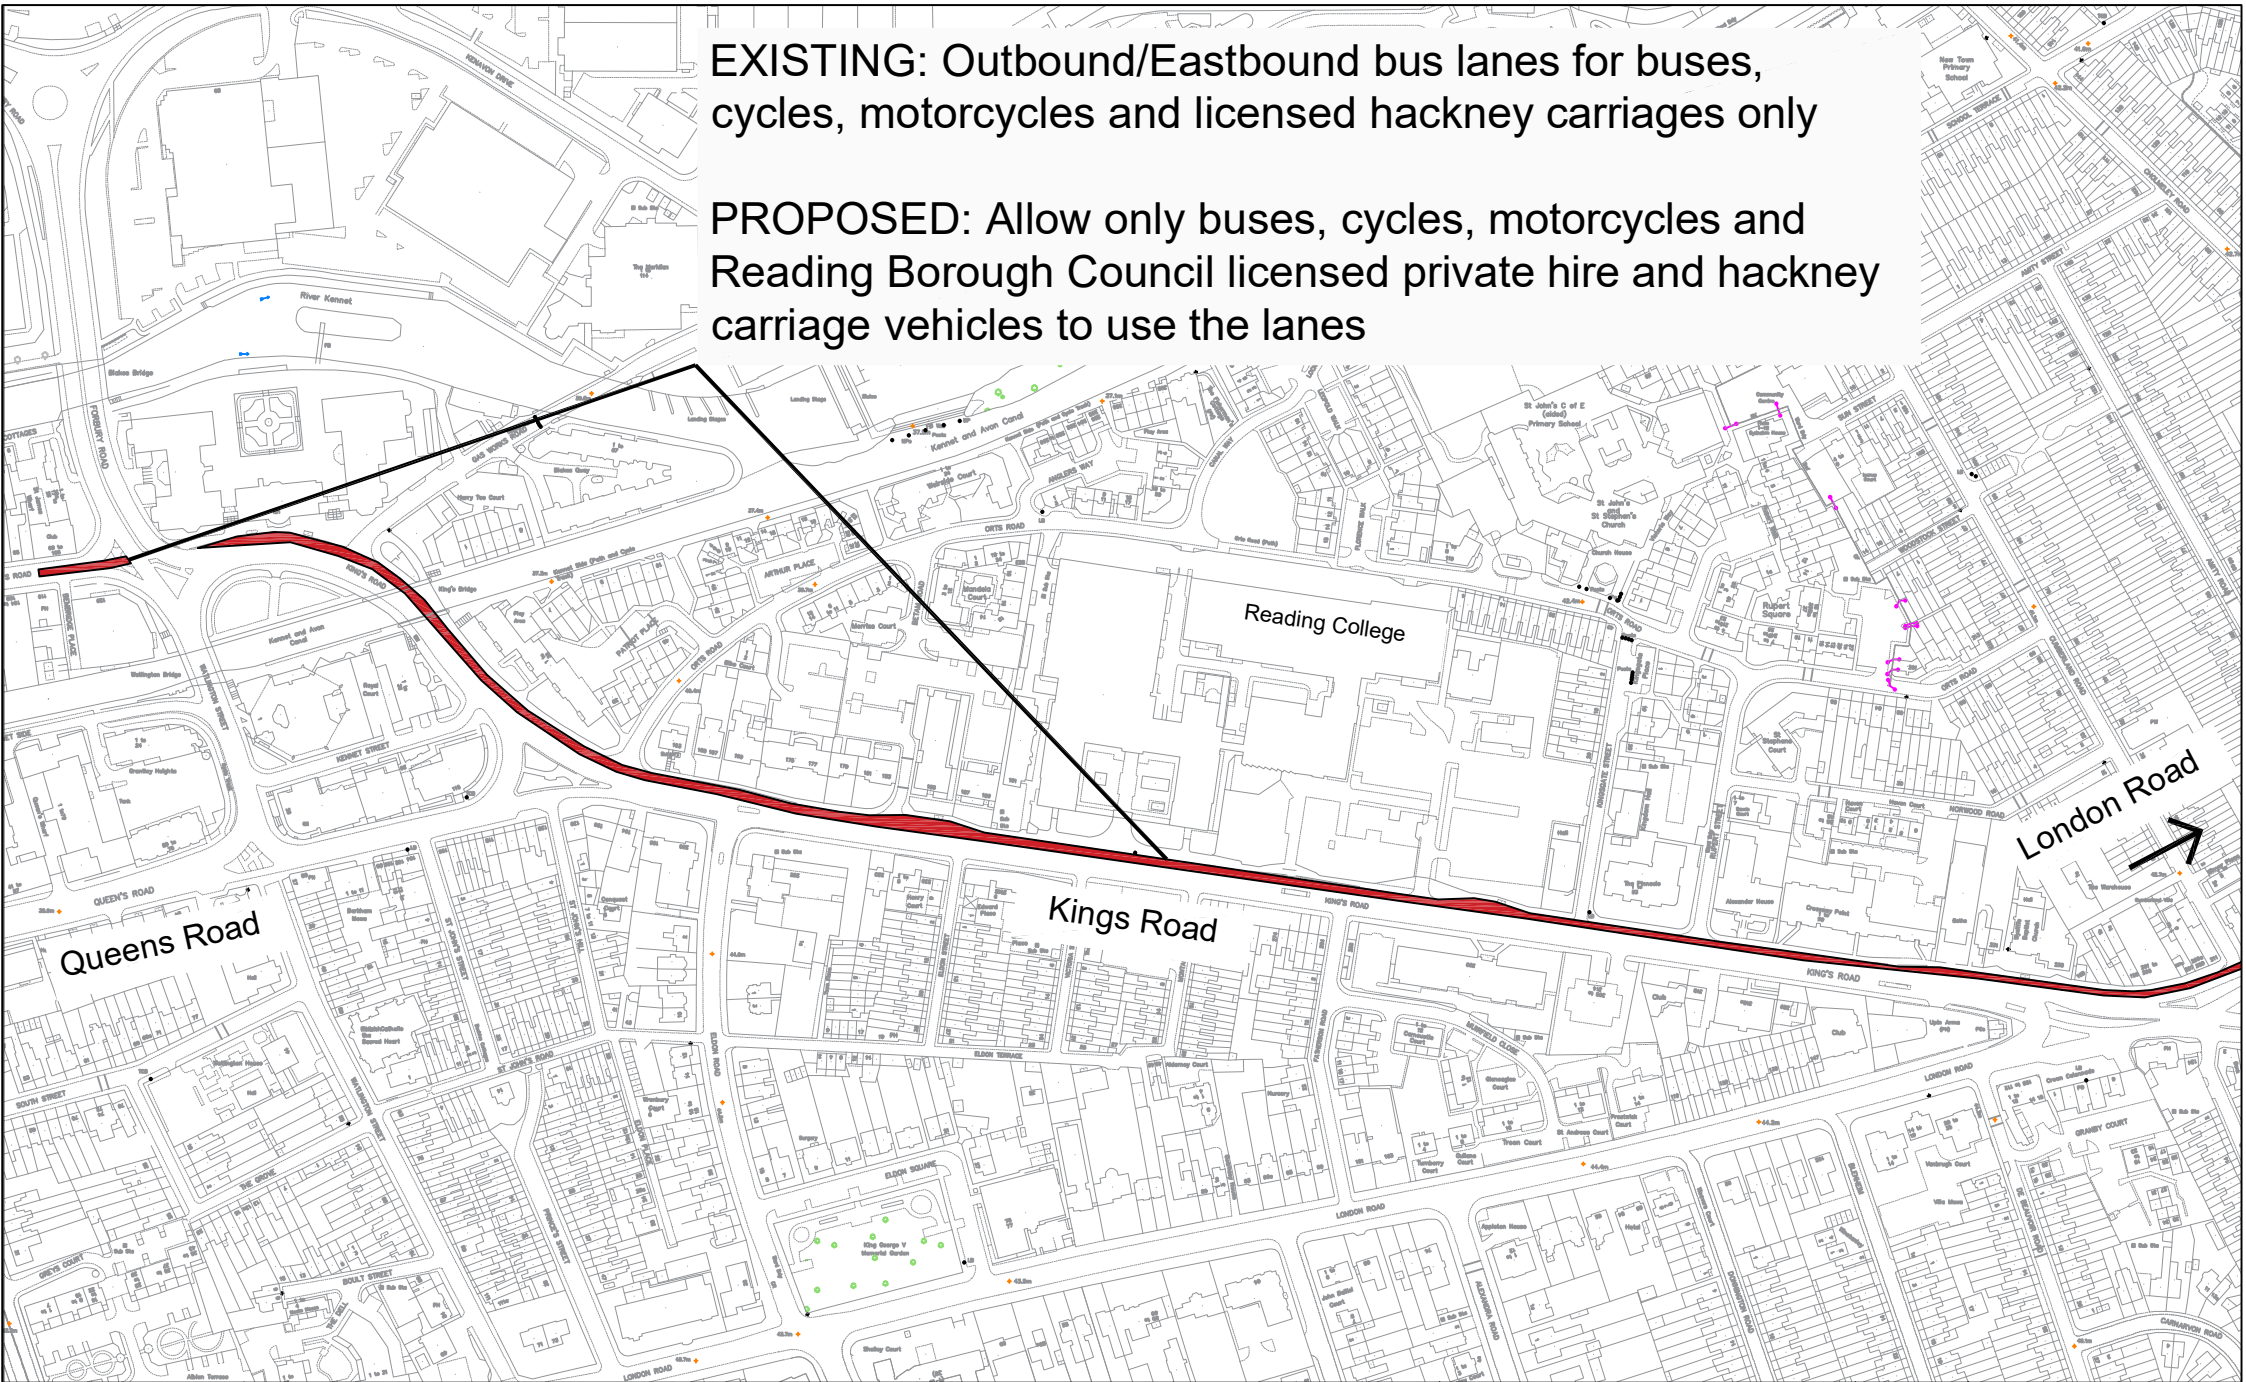

Project	Informal Consultation: Kings Road Outbound Bus Lane Change of Use	Scale	N.T.S	Drawn	JT
Date	OCT 23	Checked	JP	Approved	JP
Drawing	2023 Kings Rd consultation	Drawing No.	2023 Kings Rd consultation		