


50m

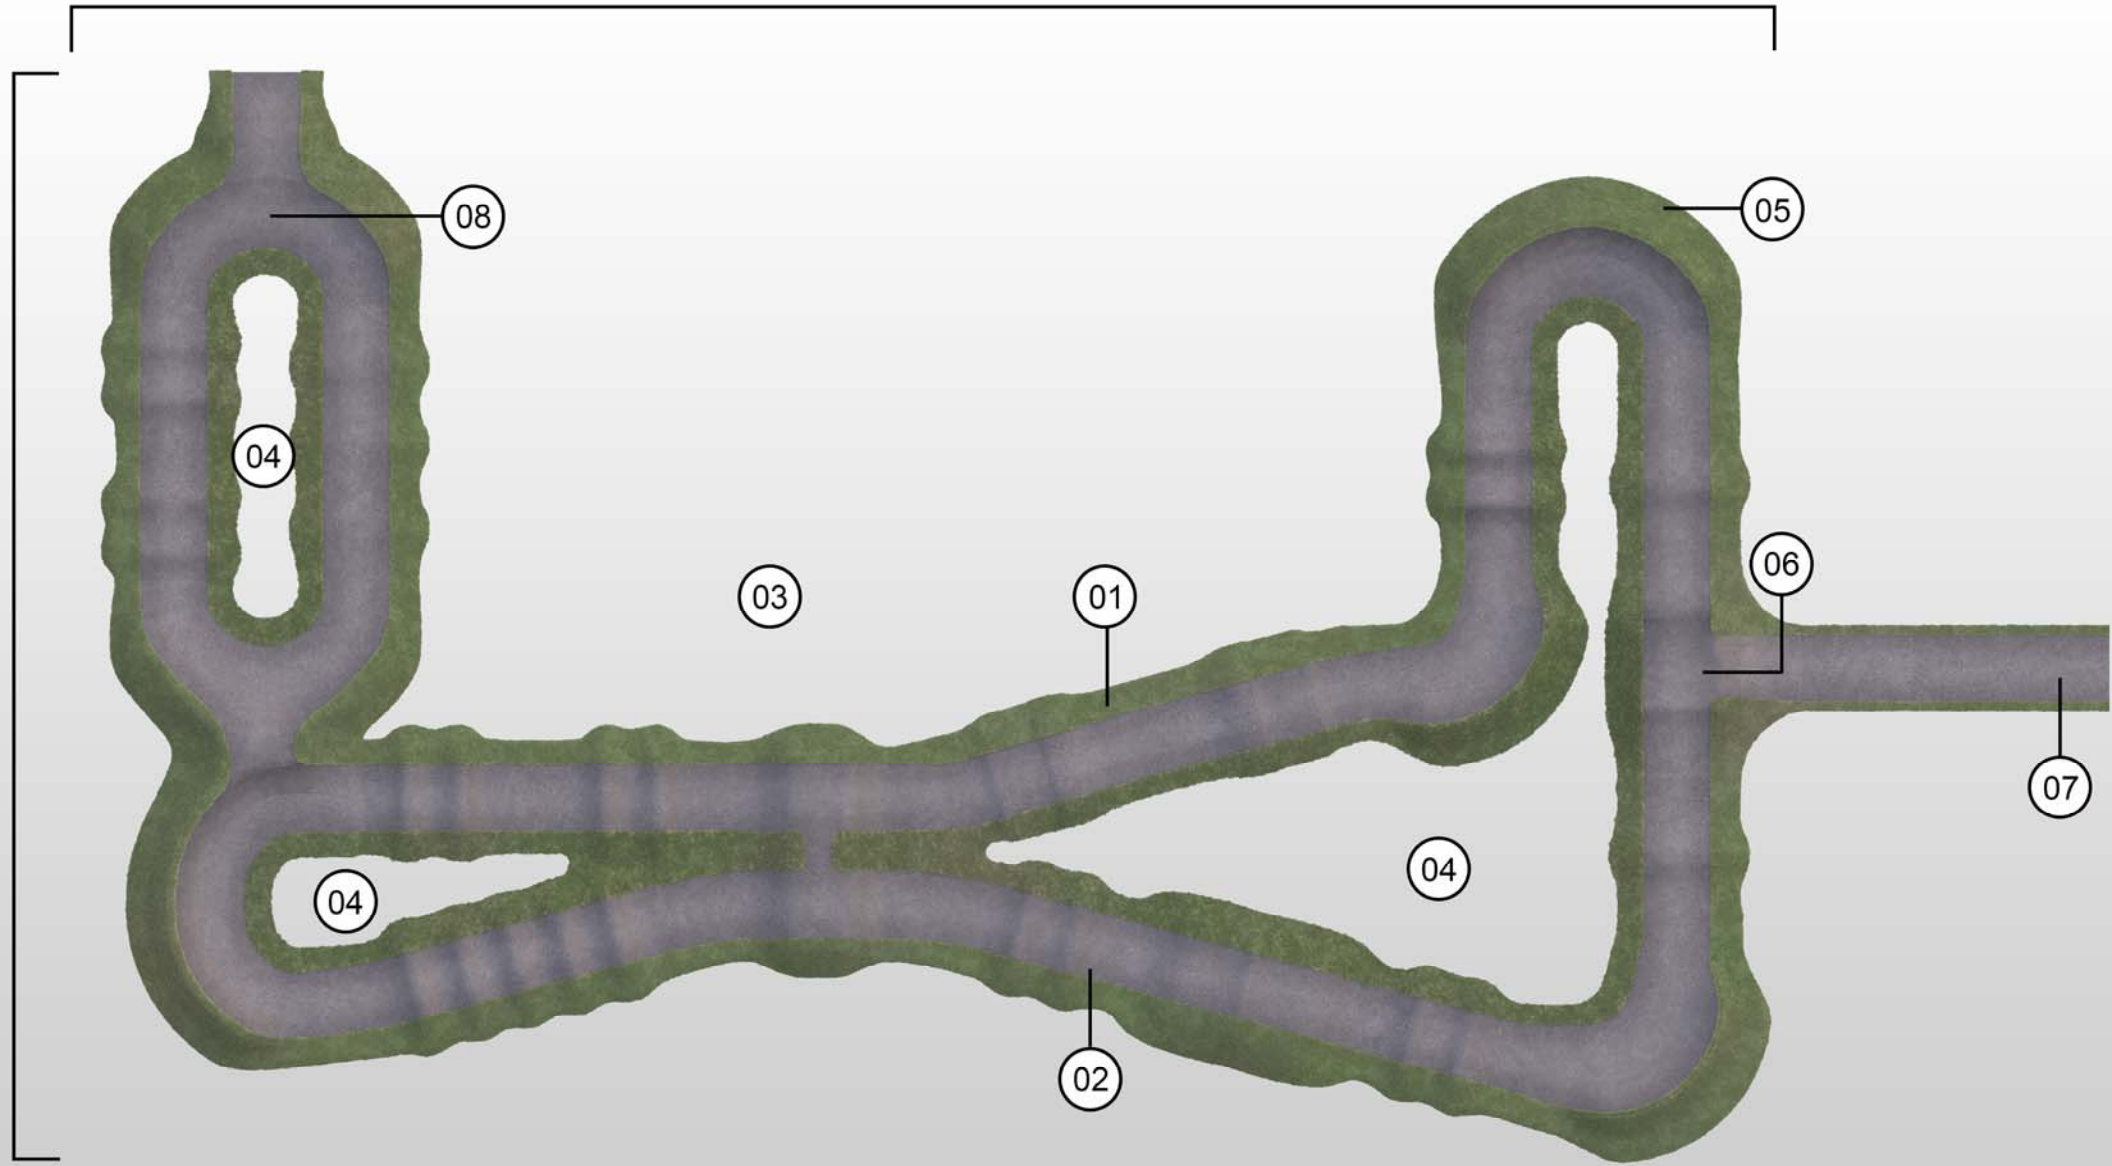

Geotextile weedproof membrane

04. Soak away drains

08. Beginner area and balance bike zone

crushed aggregate sub base

05. 1.2m berms

specialist SMA Asphalt riding surface

06. 1.5 start hill

Asphalt track: Width 2m

lawn Turf & top soil in field area

07. Access Pathway

Access path: Length 52m, Width 2m