

KEY
EXISTING RESTRICTIONS


NO WAITING AT ANY TIME

PROPOSED RESTRICTIONS

NO WAITING AT ANY TIME

PROPOSED SHARED USE
8AM–8PM PERMIT HOLDERS
OR 2HRS LIMITED WAITING,
NO RETURN WITHIN 2HRS.
AT OTHER TIMES PERMIT
HOLDERS ONLY

PROPOSED PERMIT ONLY
PASS THIS POINT AT ALL
TIME

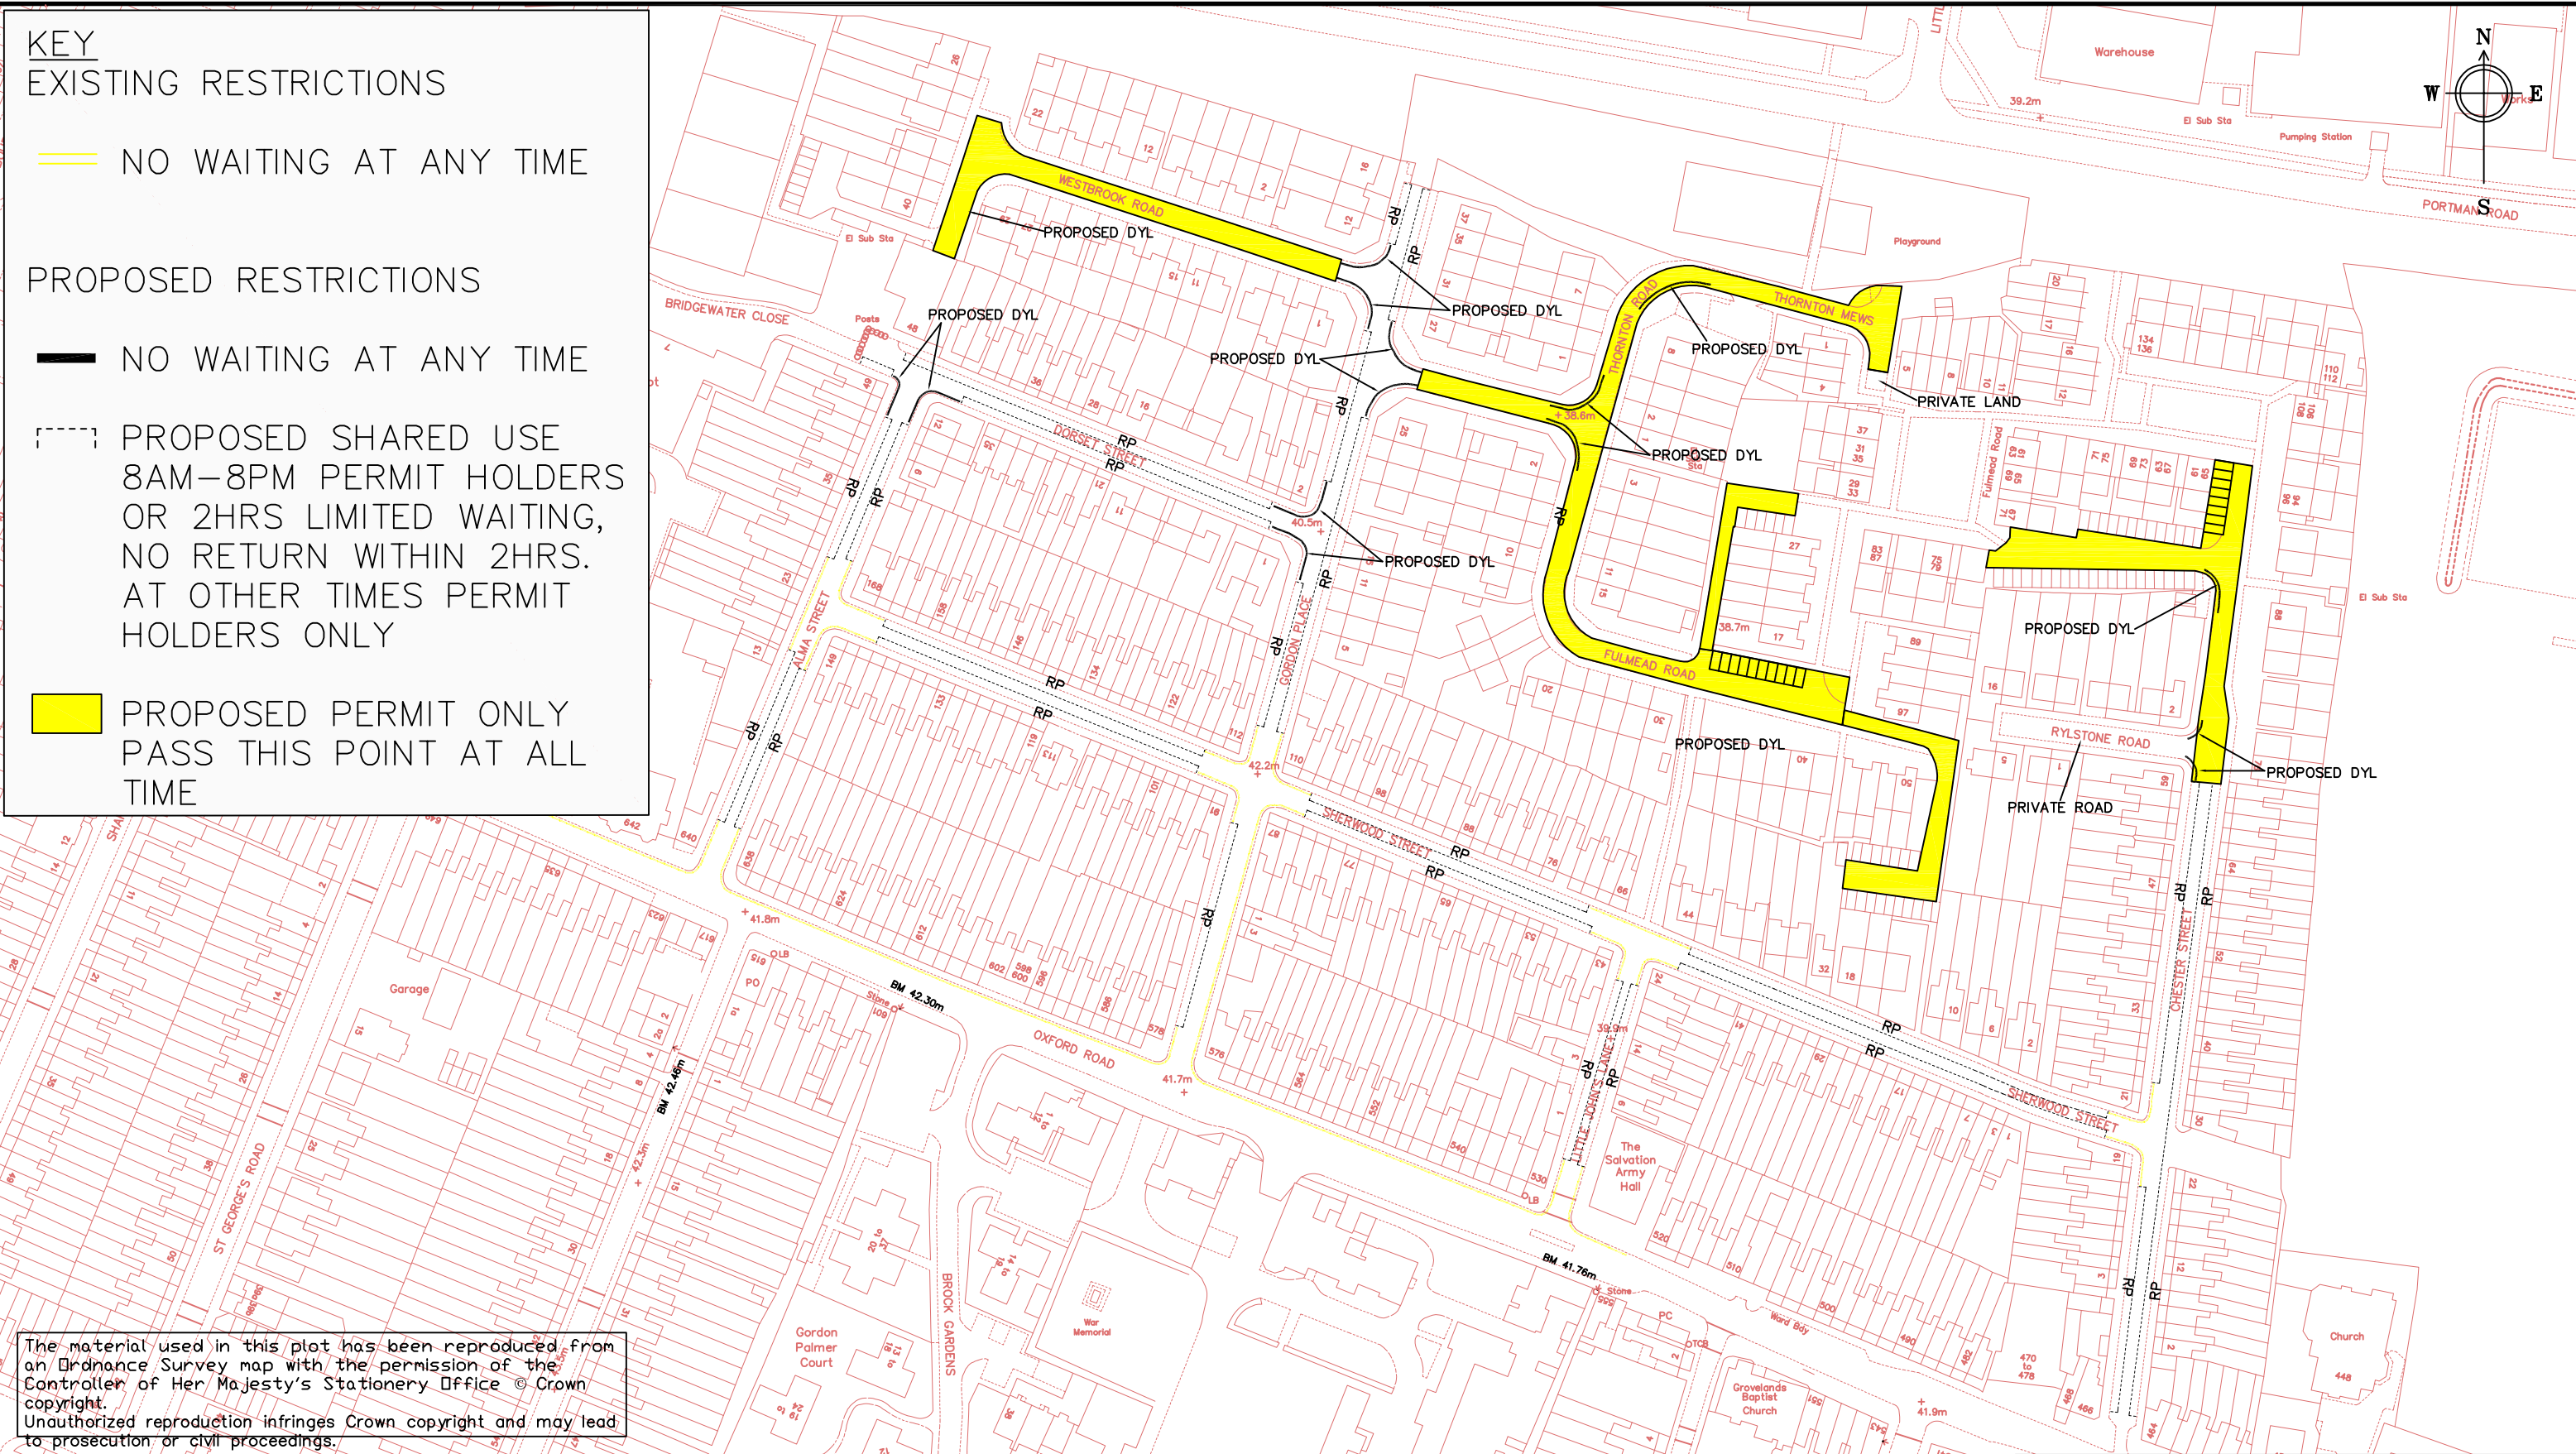

The material used in this plot has been reproduced from an Ordnance Survey map with the permission of the Controller of Her Majesty's Stationery Office © Crown copyright. Unauthorized reproduction infringes Crown copyright and may lead to prosecution or civil proceedings.

© Crown Copyright. All rights reserved. Reading Borough Council. Account No. 100019672. 2007

CAD Drawing Location: S/NM/SPA11/CllrConsultation



Directorate of Environment and
Neighbourhood Services
Civic Centre, Bridge Street
Reading
RG1 2LU

project	PROPOSED RESIDENT PERMIT SCHEME	
drawing	CHESTER ST/SHERWOOD ST/GORDON PL/ALMA ST/ LITTLE JOHN'S LN/FULMEAD RD/DORSET ST/ WESTBROOK RD/THORNTON MEWS/THORNTON RD	

scale	drawn JCH	checked SB
N.T.S	approved	
	date MAR 2018	
drawing no.	NM/JC/BA/RP/001_R1	