


KEY:

PRIVATE LAND



PROPOSED SHARED
USE RESTRICTION

P
Mon - Fri
9am - 5.30pm
Permit holders O2R
or
2 hours
No return
within 2 hours

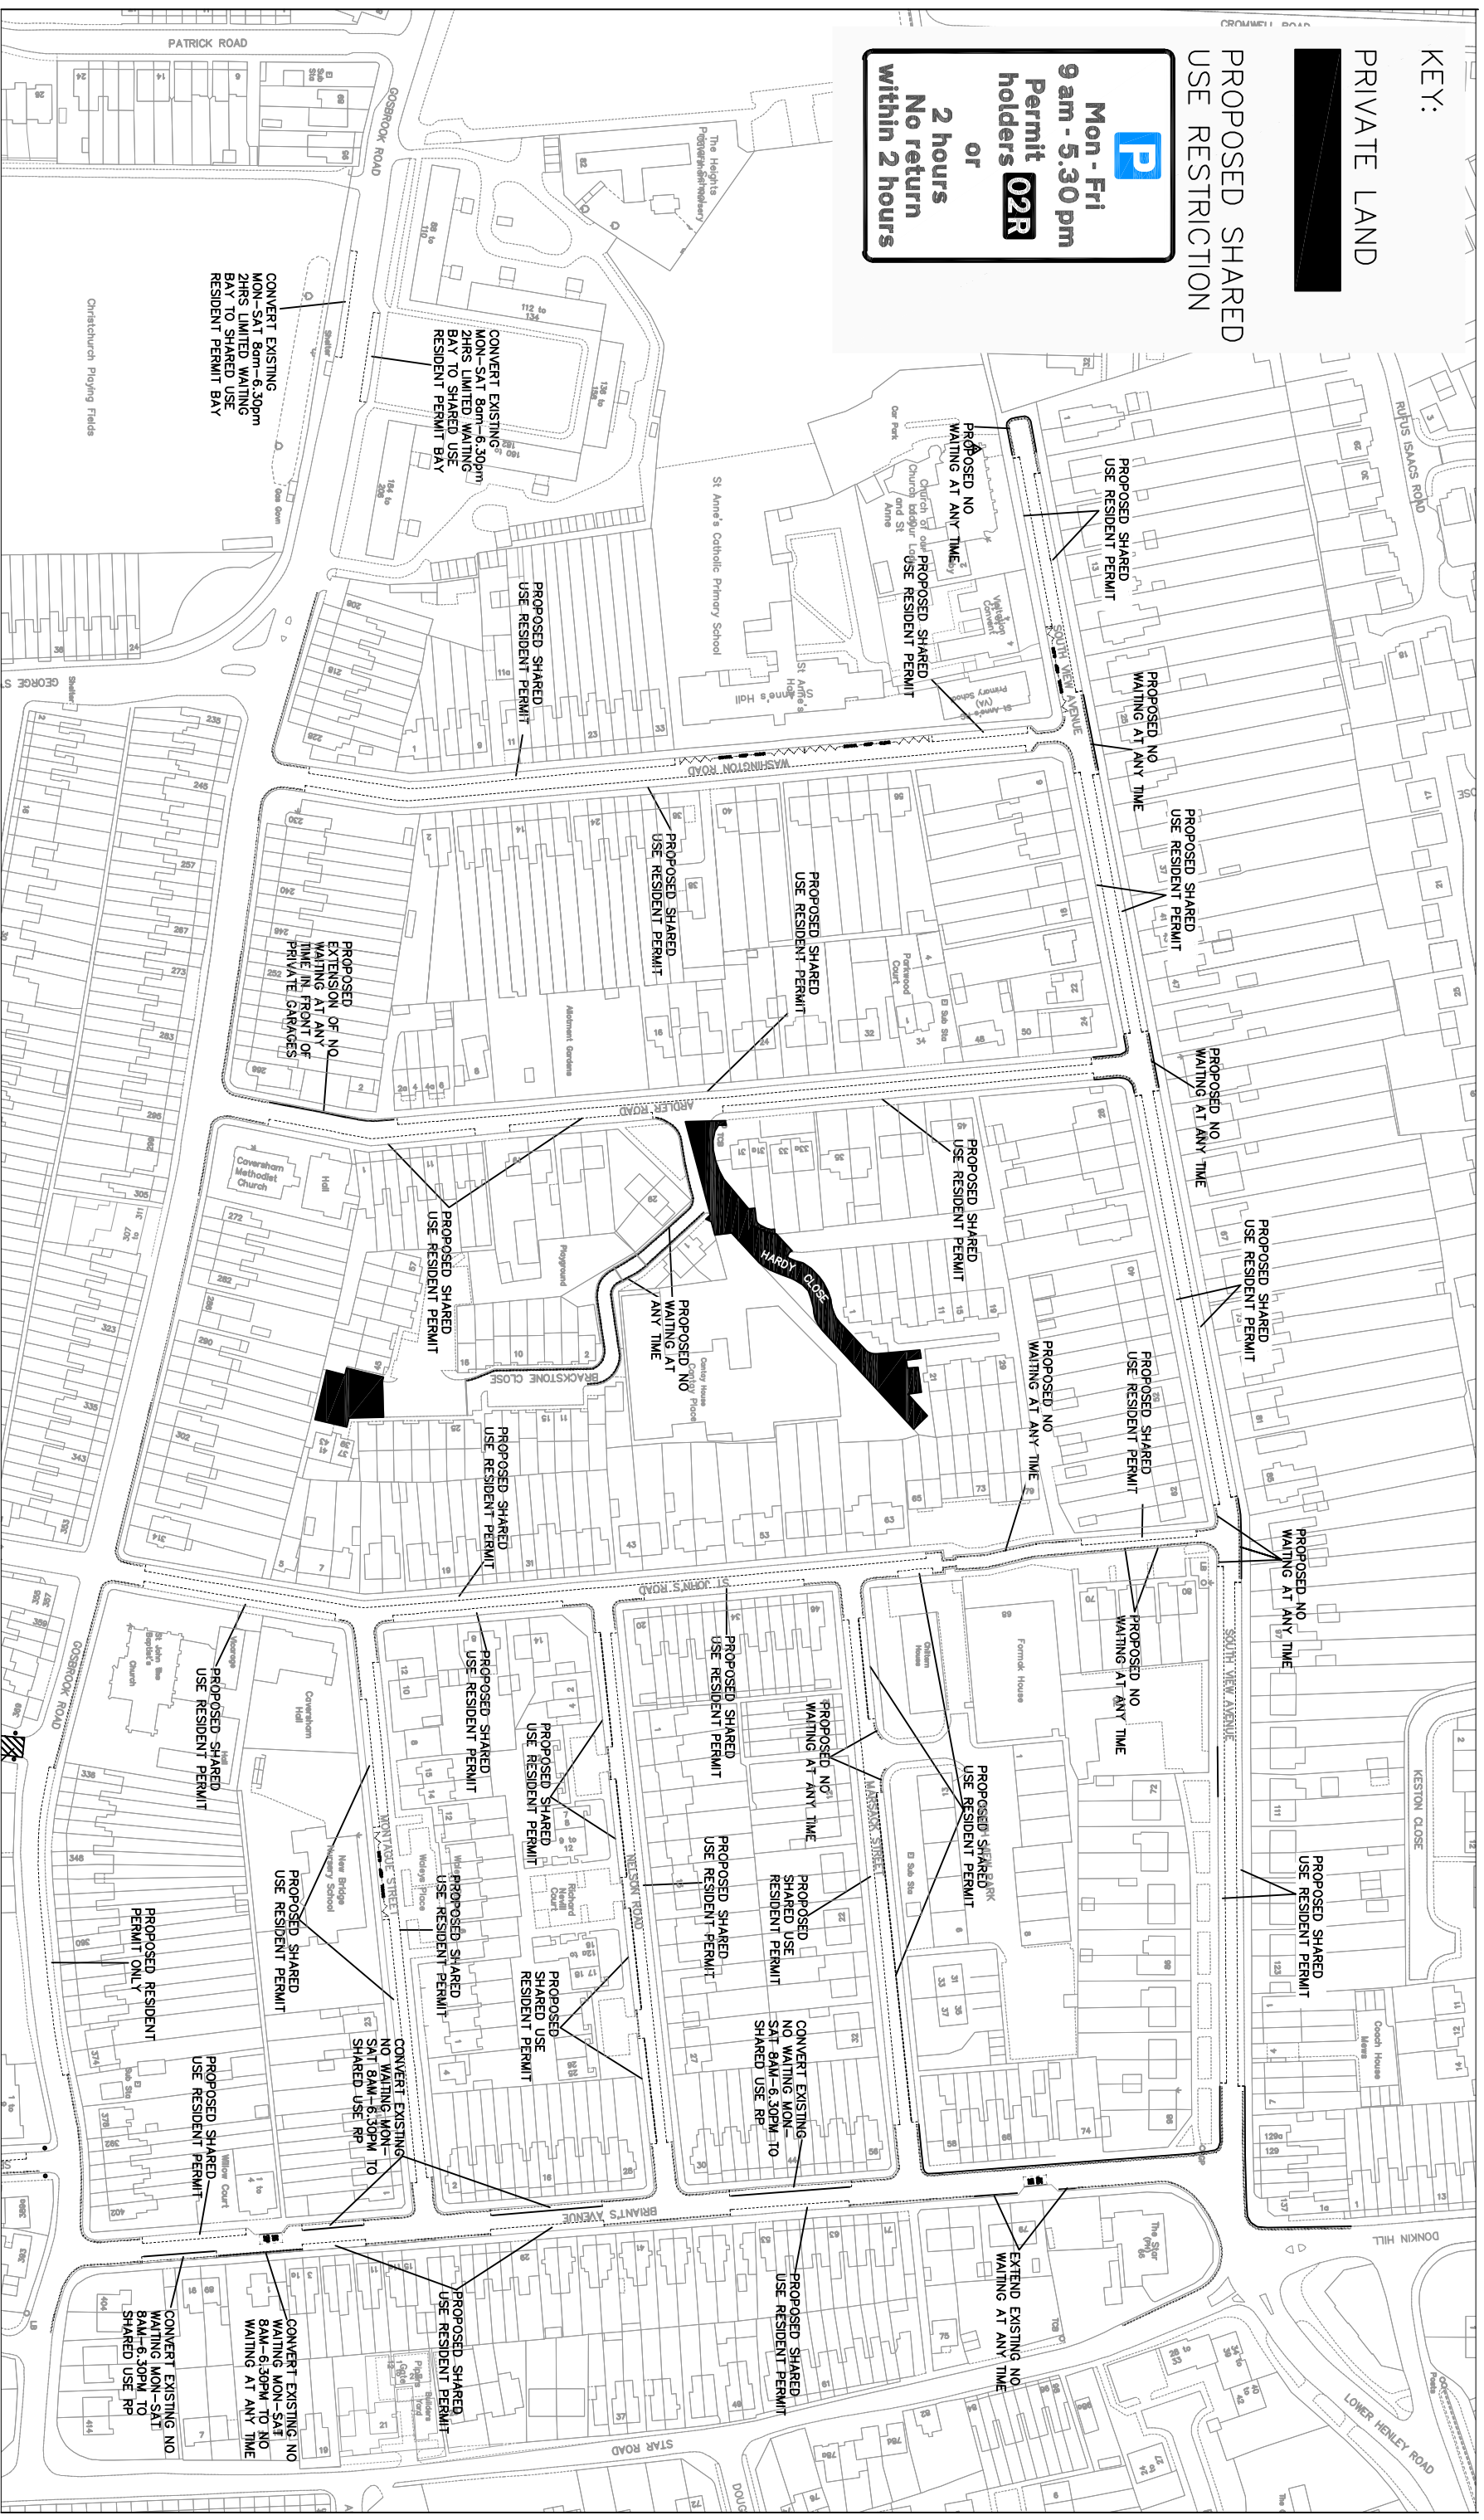

Crown copyright and database rights 2013 Ordnance Survey 100019672



Transport & Streetcare
 Civic Offices
 Reading
 RG1 2LU

project	RESIDENT PERMIT SCHEME		
	scale	NTS	
drawing	PROPOSED RP - CAVERSHAM MAIN		
	CAD Drawing Location:	drawn	checked
		JC	JP
	approved	date	NOV 2018
	drawing no.	NM/RP/LC/CA1_R2	