


KEY:

NO STOPPING
MON-SAT 7AM-7PM

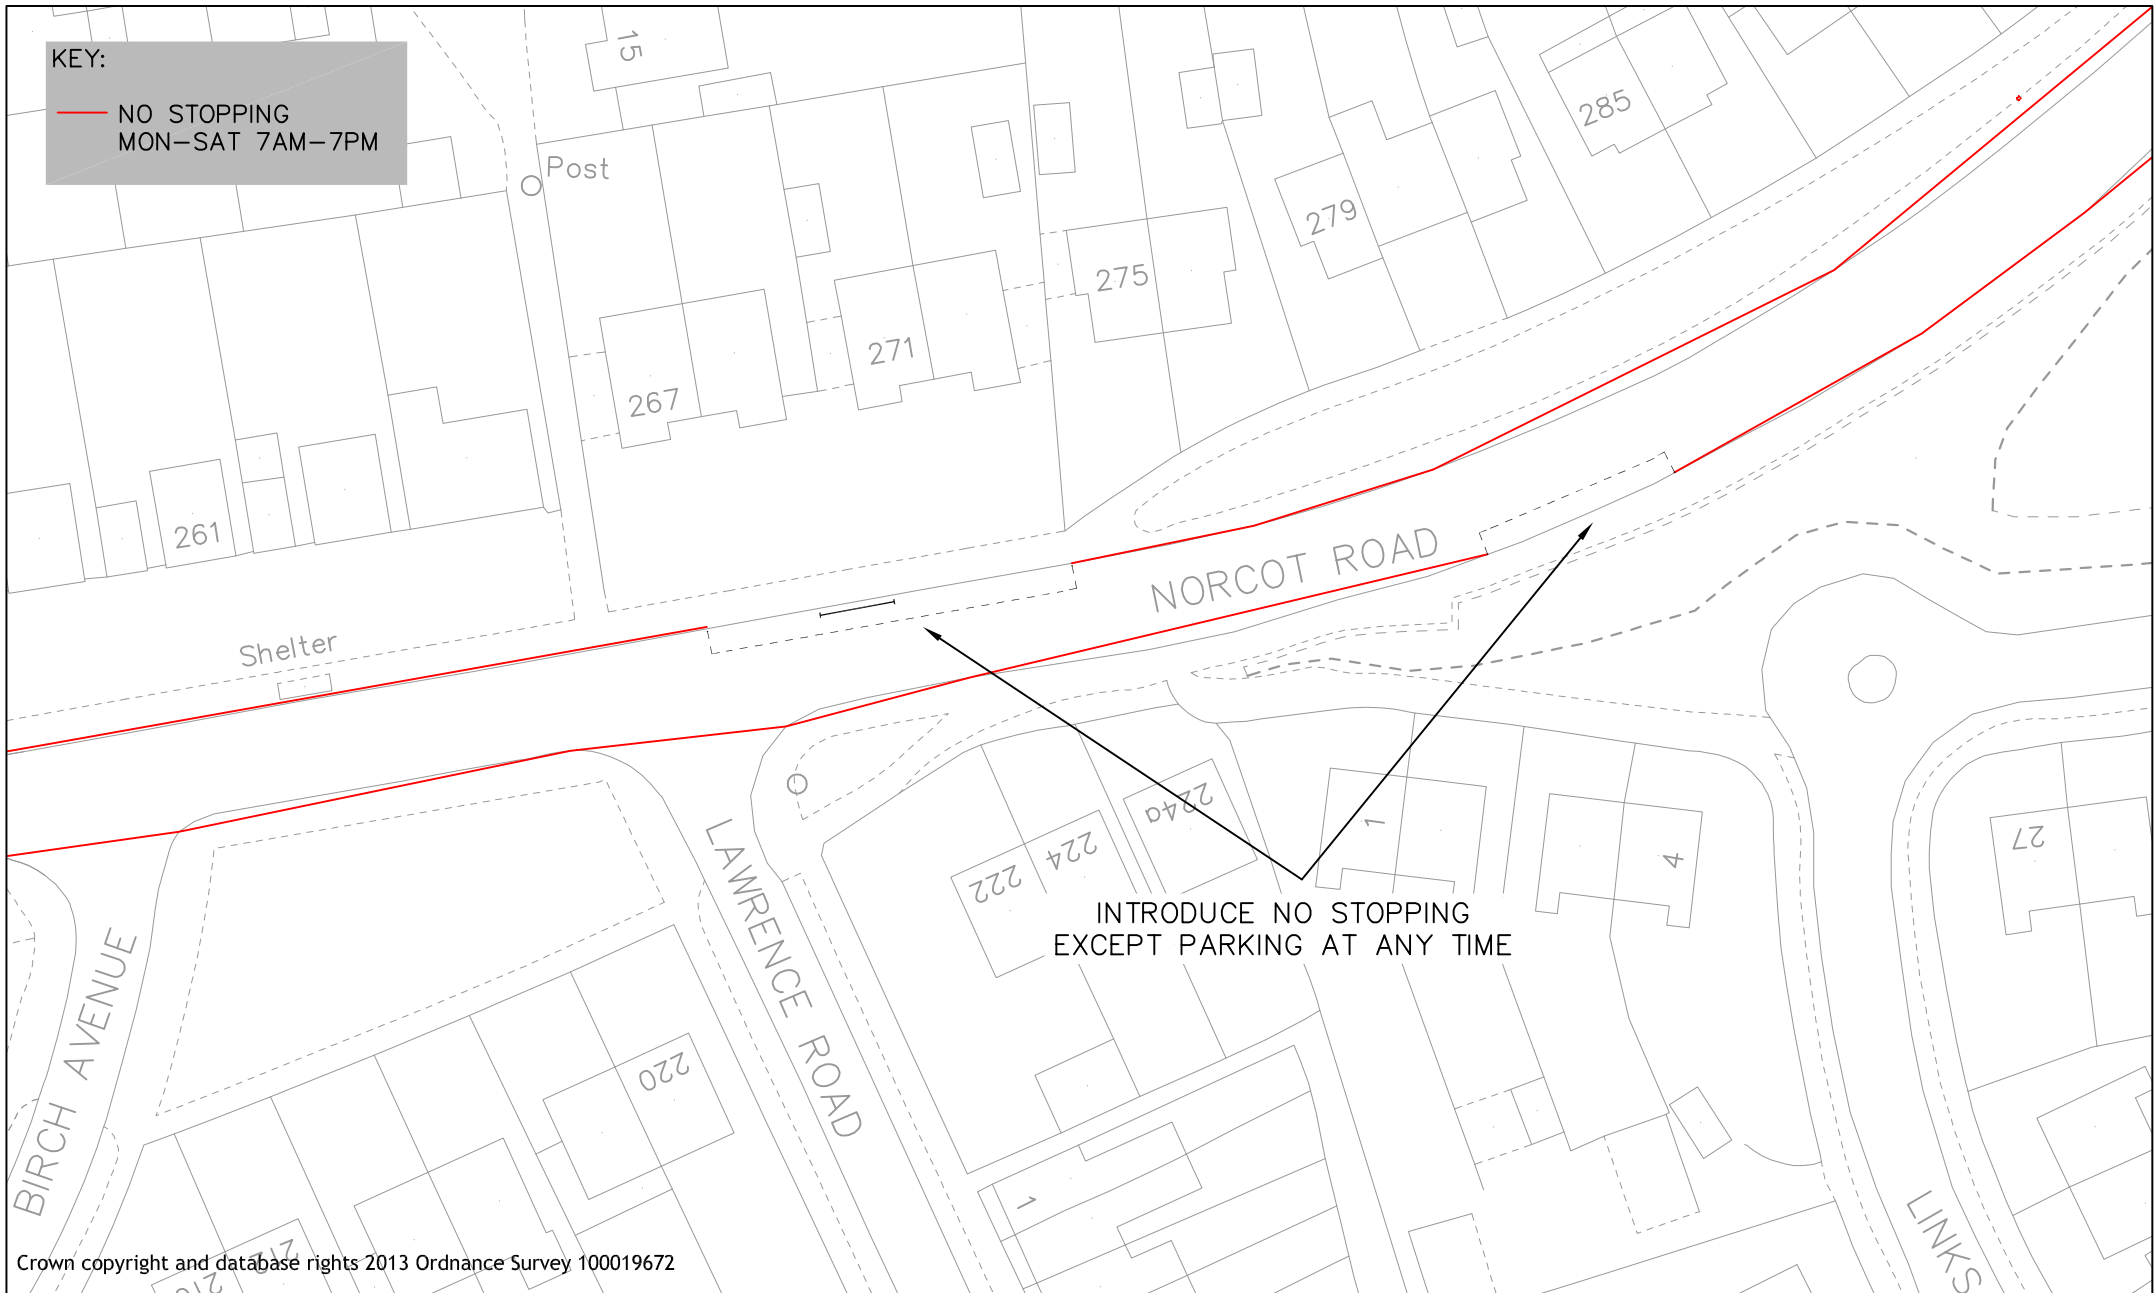


Crown copyright and database rights 2013 Ordnance Survey 100019672



Reading
Borough Council
Working better with you

Transport & Streetcare
Civic Offices
Reading
RG1 2LU

Project	RED ROUTE AMENDMENT	Scale	Drawn
		NTS	PC
Drawing	NORCOT ROAD	Date	Checked
		AUG 19	JP
		Approved	JP
Drawing No.		KE_NORCOT ROAD	

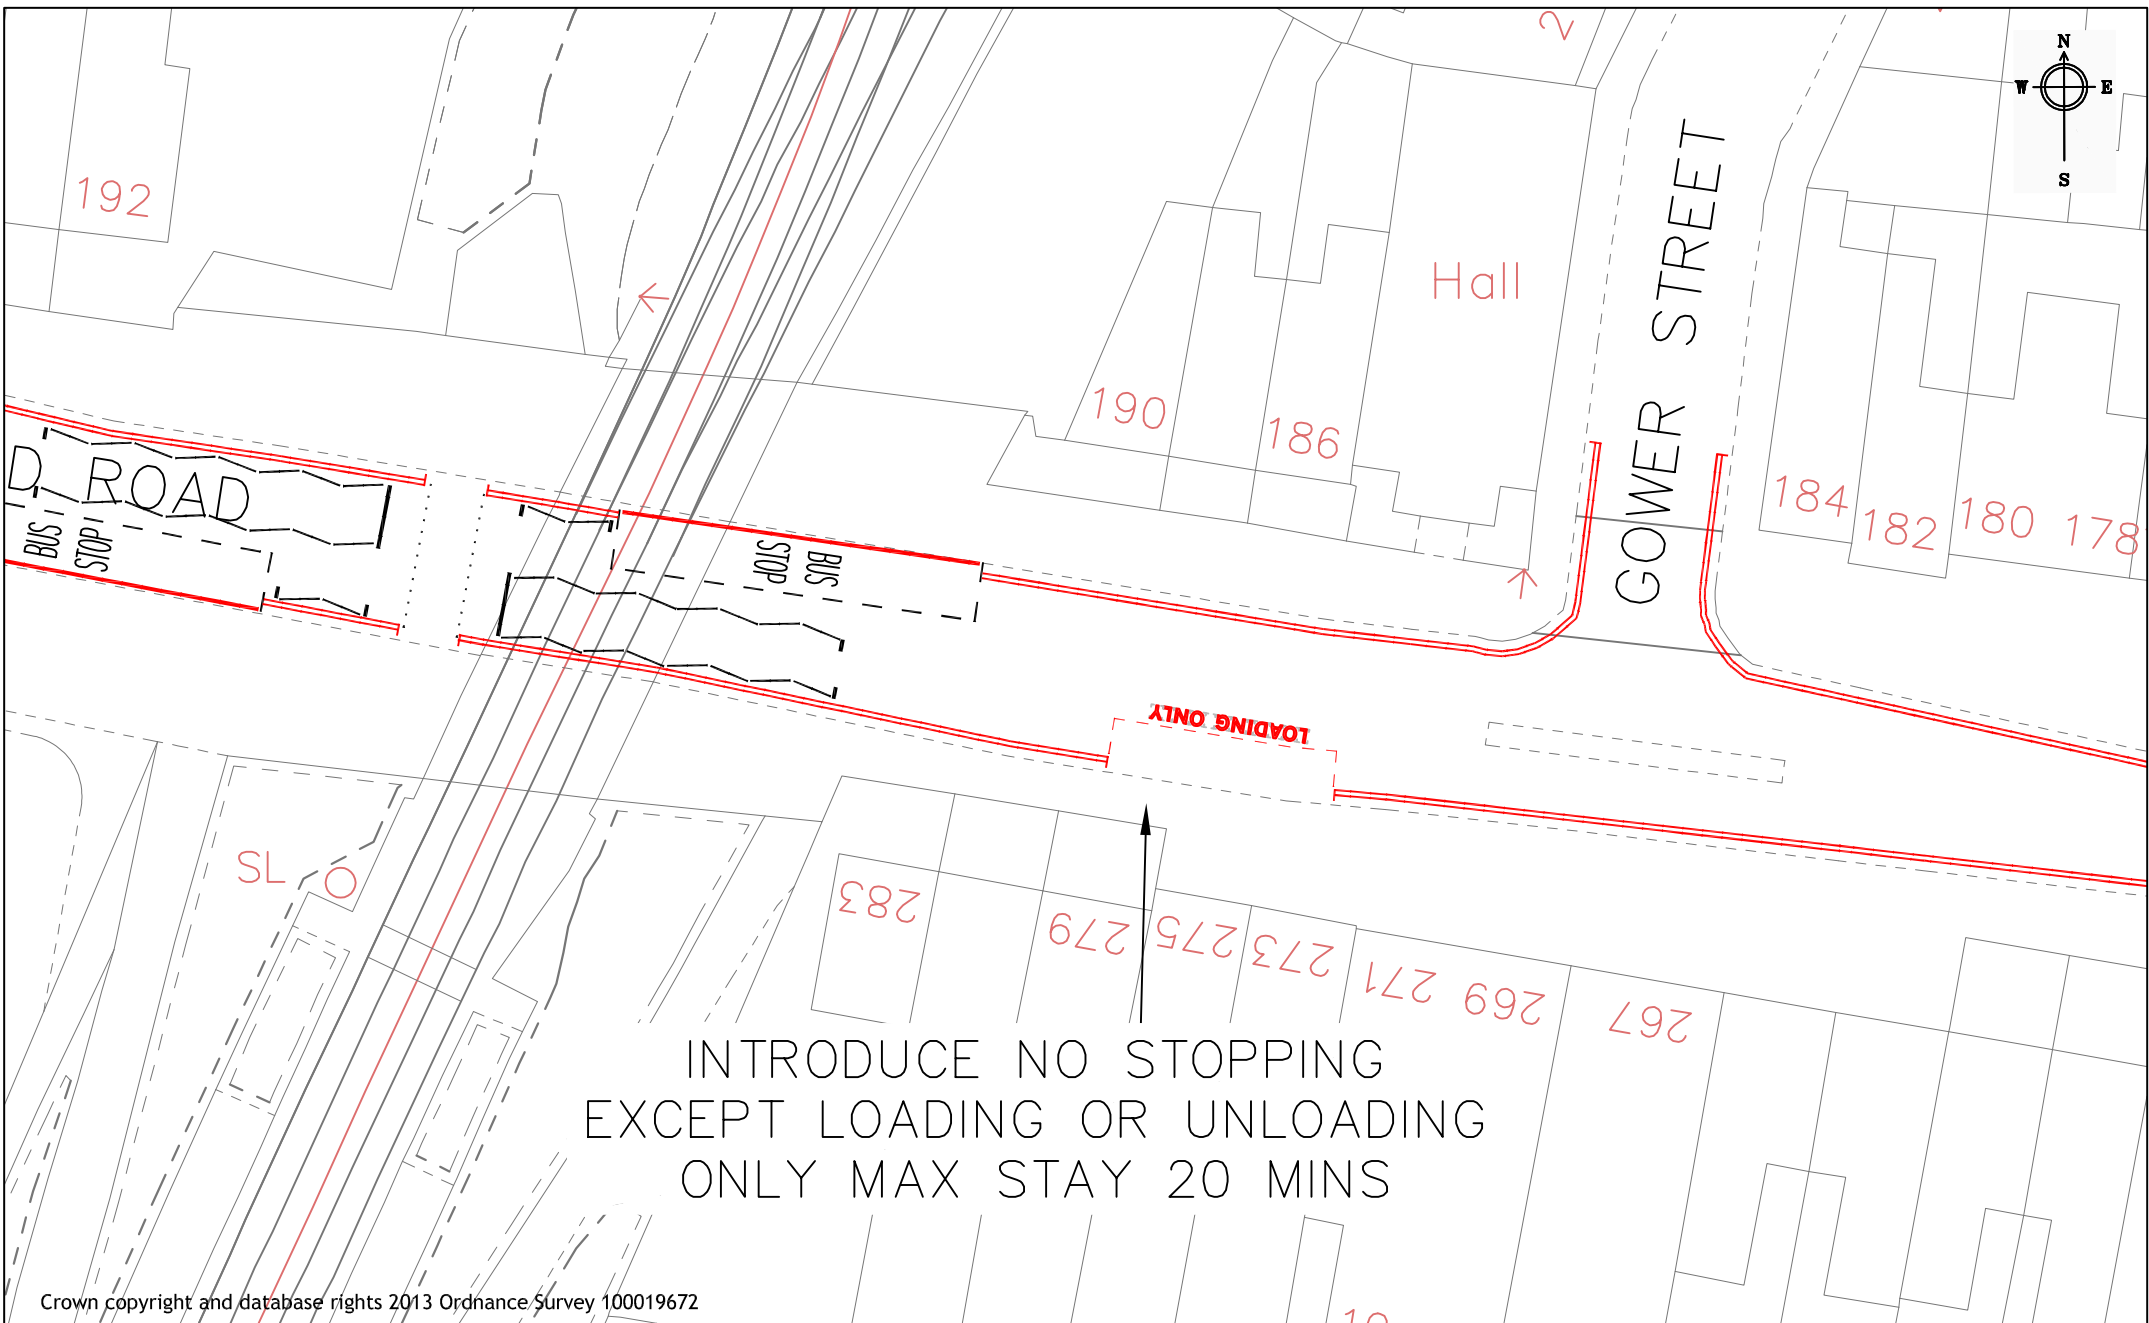

INTRODUCE NO STOPPING
EXCEPT LOADING OR UNLOADING
ONLY MAX STAY 20 MINS

Crown copyright and database rights 2013 Ordnance Survey 100019672



Reading
Borough Council
Working better with you

Transport & Streetcare
Civic Offices
Reading
RG1 2LU

Project RED ROUTE AMENDMENT	Scale NTS	Drawn PC
	Date AUG 18	Checked JP
Drawing 273-275 OXFORD ROAD	Approved JP	
	Drawing No. BA_OXFORD ROAD	