



# Active Travel Scheme: Sidmouth Street

Proposal: To permanently make the southbound lane a 2 way route for cyclists, allowing cyclists to travel between Queens Road and London Street.

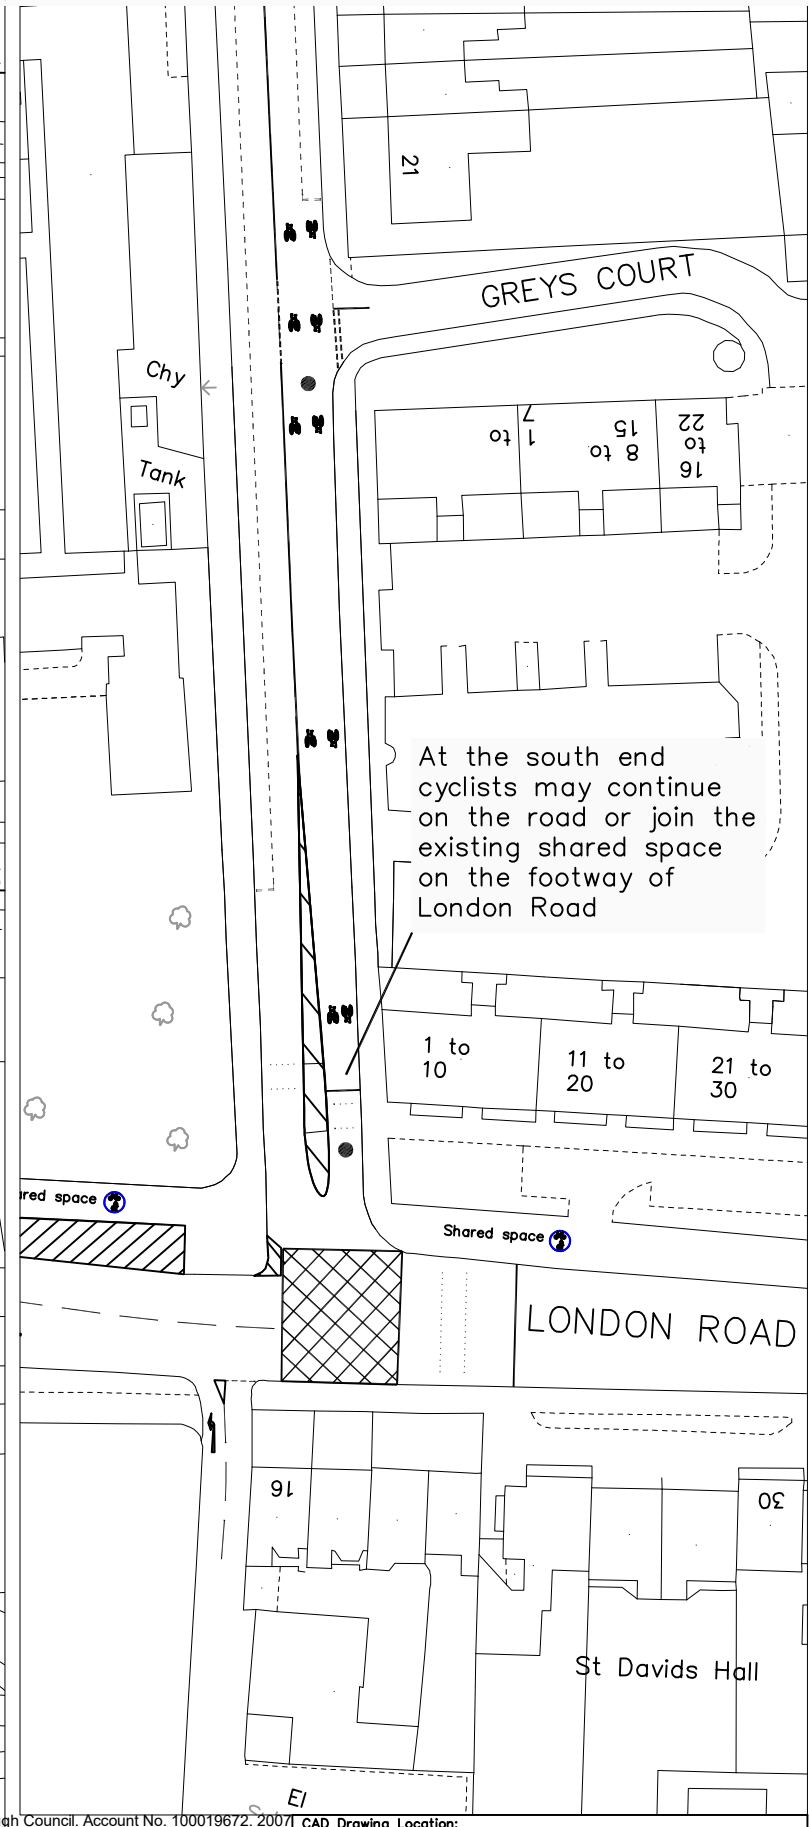

© Crown Copyright. All rights reserved. Reading Borough Council. Account No. 100019672. 2007 CAD Drawing Location:

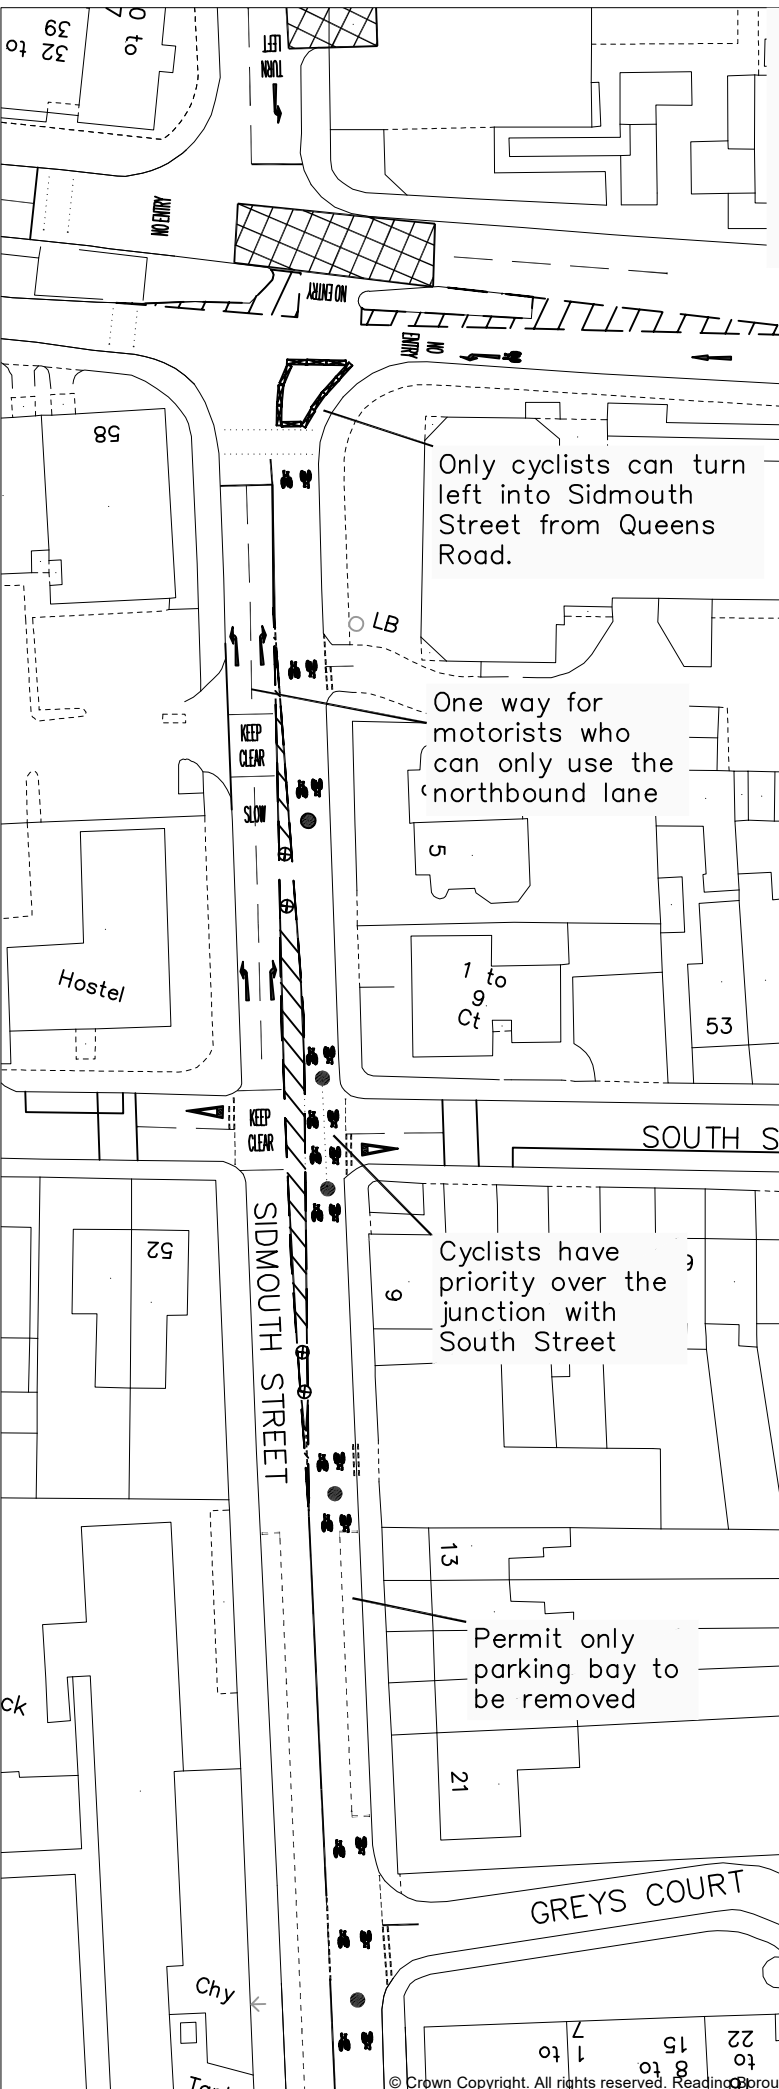

Transport  
Civic Centre  
Bridge Street  
Reading RG1 2LU

Project  
Active travel scheme: Sidmouth Street

Drawing  
Sidmouth St: cycle facility

Scale  
NTS

Drawing no.  
Sidmouth St: cycle facility

Drawn JT	Checked JP
Approved JP	
Date July 2022	