


KEY

PROPOSED RESTRICTIONS
As labelled

EXISTING: 3hrs no
return within 2hrs.
Pay at machine

EXISTING: No waiting and
no loading at any time.

PROPOSED: Loading only,
max stay 40mins.

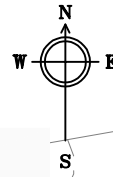

GREAT KNOLLYS STREET

LOADING ONLY

63

Bellman Court

EXISTING: No waiting and
no loading at any time

Crown copyright and database rights 2013 Ordnance Survey 100019672




Highways & Traffic Services
Civic Offices
Reading
RG1 2LU

Project
WAITING RESTRICTION
REVIEW 2023B

N.T.S
Date NOV 23
Drawn JT
Checked JC
Approved JP

Drawing
Great Knollys Street

Drawing No.
AB1_Great Knollys Street

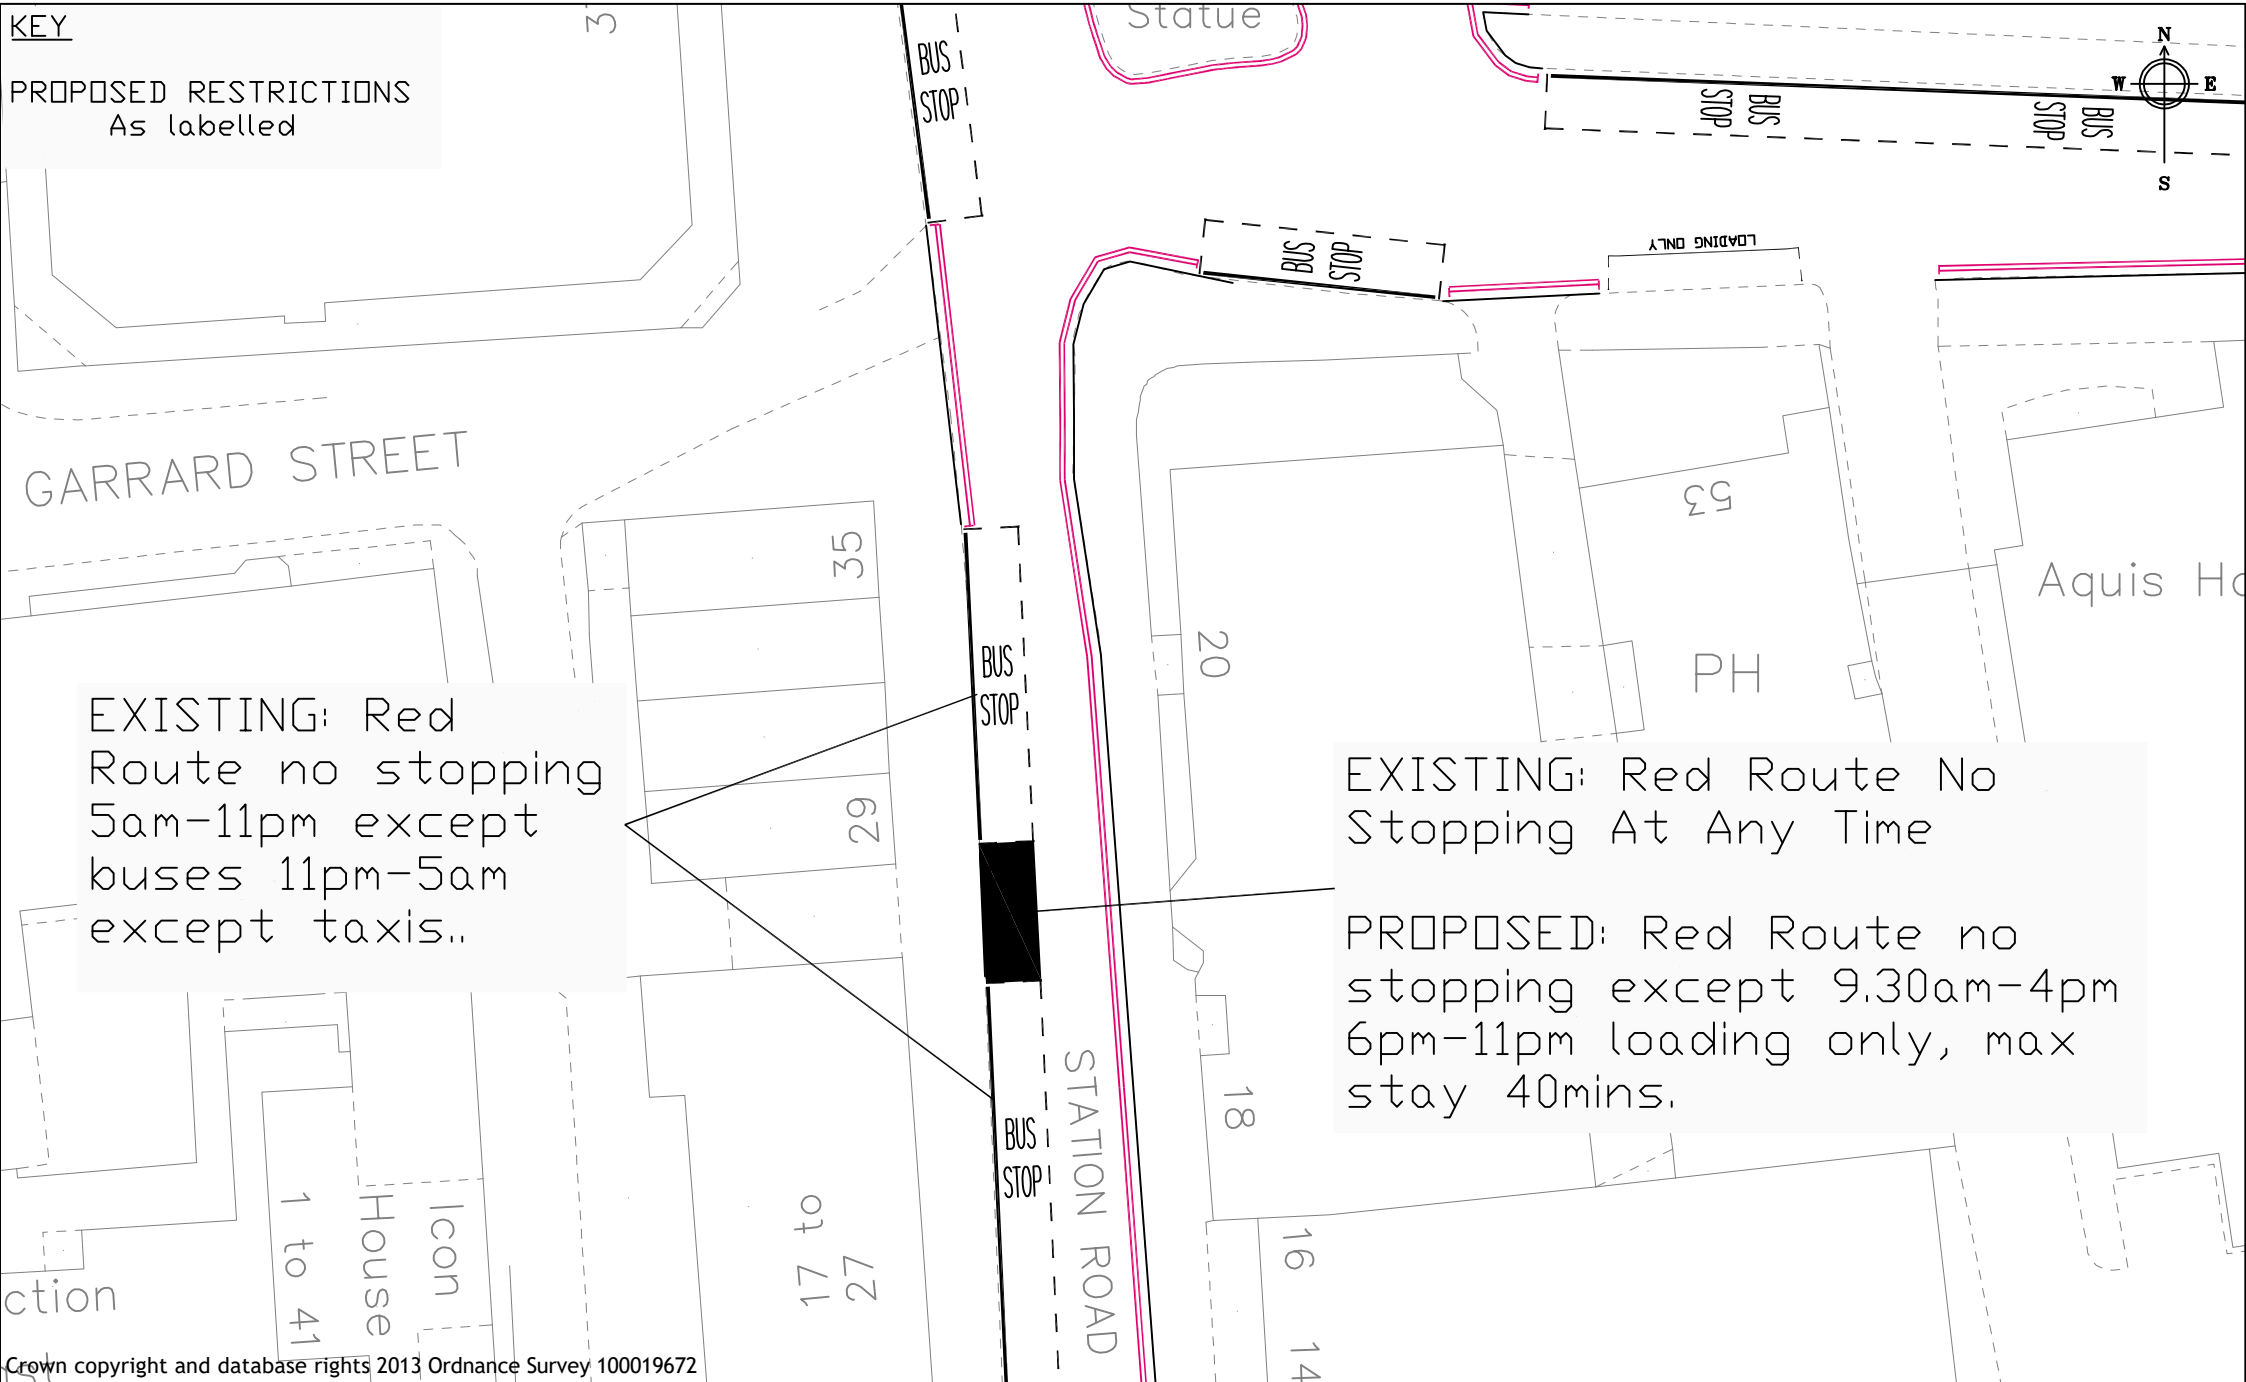

KEY
PROPOSED RESTRICTIONS
As labelled

EXISTING: Red Route no stopping 5am-11pm except buses 11pm-5am except taxis..

EXISTING: Red Route No Stopping At Any Time
PROPOSED: Red Route no stopping except 9.30am-4pm 6pm-11pm loading only, max stay 40mins.

Crown copyright and database rights 2013 Ordnance Survey 100019672




Highways & Traffic Services
Civic Offices
Reading
RG1 2LU

Project WAITING RESTRICTION REVIEW 2023B	N.T.S	Drawn JT
	Date NOV 23	Checked JC Approved JP
Drawing Station Road	Drawing No. AB2_Station Road	

KEY

PROPOSED RESTRICTIONS
As labelled

DK Location of
dropped kerb

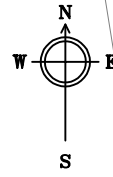

EXISTING: No Waiting
At Any Time

EXISTING: Shared use
8am-8pm 2hrs no return
within 2hrs or permit
holders only. At all other
times permit holders only.

EXISTING: Shared use 8am-8pm permit
holders only or 2hrs no return
within 2hrs. At all other times permit
holders only.

PROPOSED: Remove section of shared
use bay and replace with a 'No
Waiting At Any Time' restriction.

Crown copyright and database rights 2013 Ordnance Survey 100019672




Highways & Traffic Services
Civic Offices
Reading
RG1 2LU

Project WAITING RESTRICTION REVIEW 2023B	N.T.S	Drawn JT
	Date NOV 23	Checked JC
Drawing Waverley Road	Approved JP	
	Drawing No. BA N01_Waverley Road	

KEY


PROPOSED RESTRICTIONS
As labelled

DK Dropped kerb

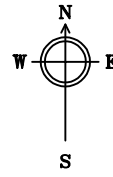


EXISTING: No Waiting
At Any Time

EXISTING: Unrestricted
PROPOSED: Extend
existing 'No Waiting At
Any Time' restriction by
5m

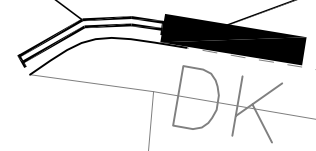

LOVEROCK ROAD

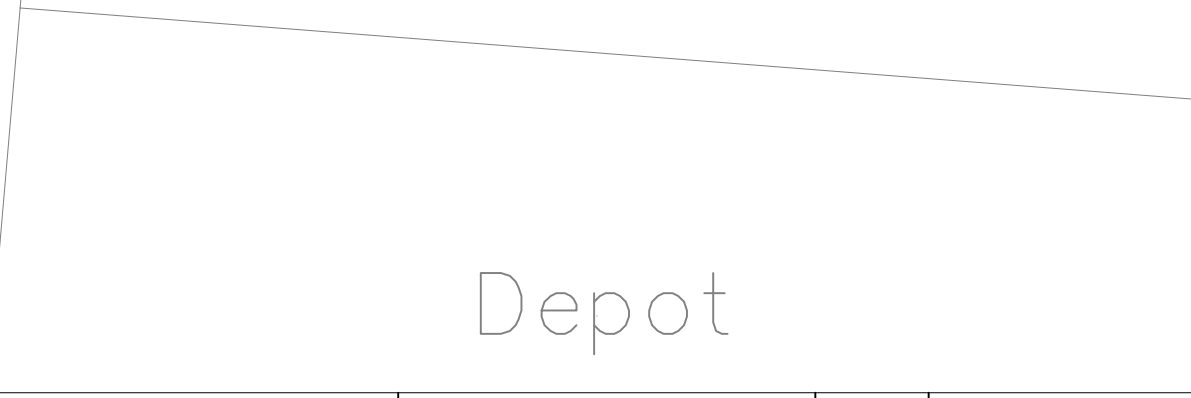

Crown copyright and database rights 2013 Ordnance Survey 100019672





Reading
Borough Council
Working better with you

Highways & Traffic Services
Civic Offices
Reading
RG1 2LU

Project WAITING RESTRICTION REVIEW 2023B	N.T.S	Drawn JT
	Date NOV 23	Checked JC Approved JP
Drawing Loverock Road	Drawing No. BA1_Loverock Road	

KEY

PROPOSED RESTRICTIONS
As labelled

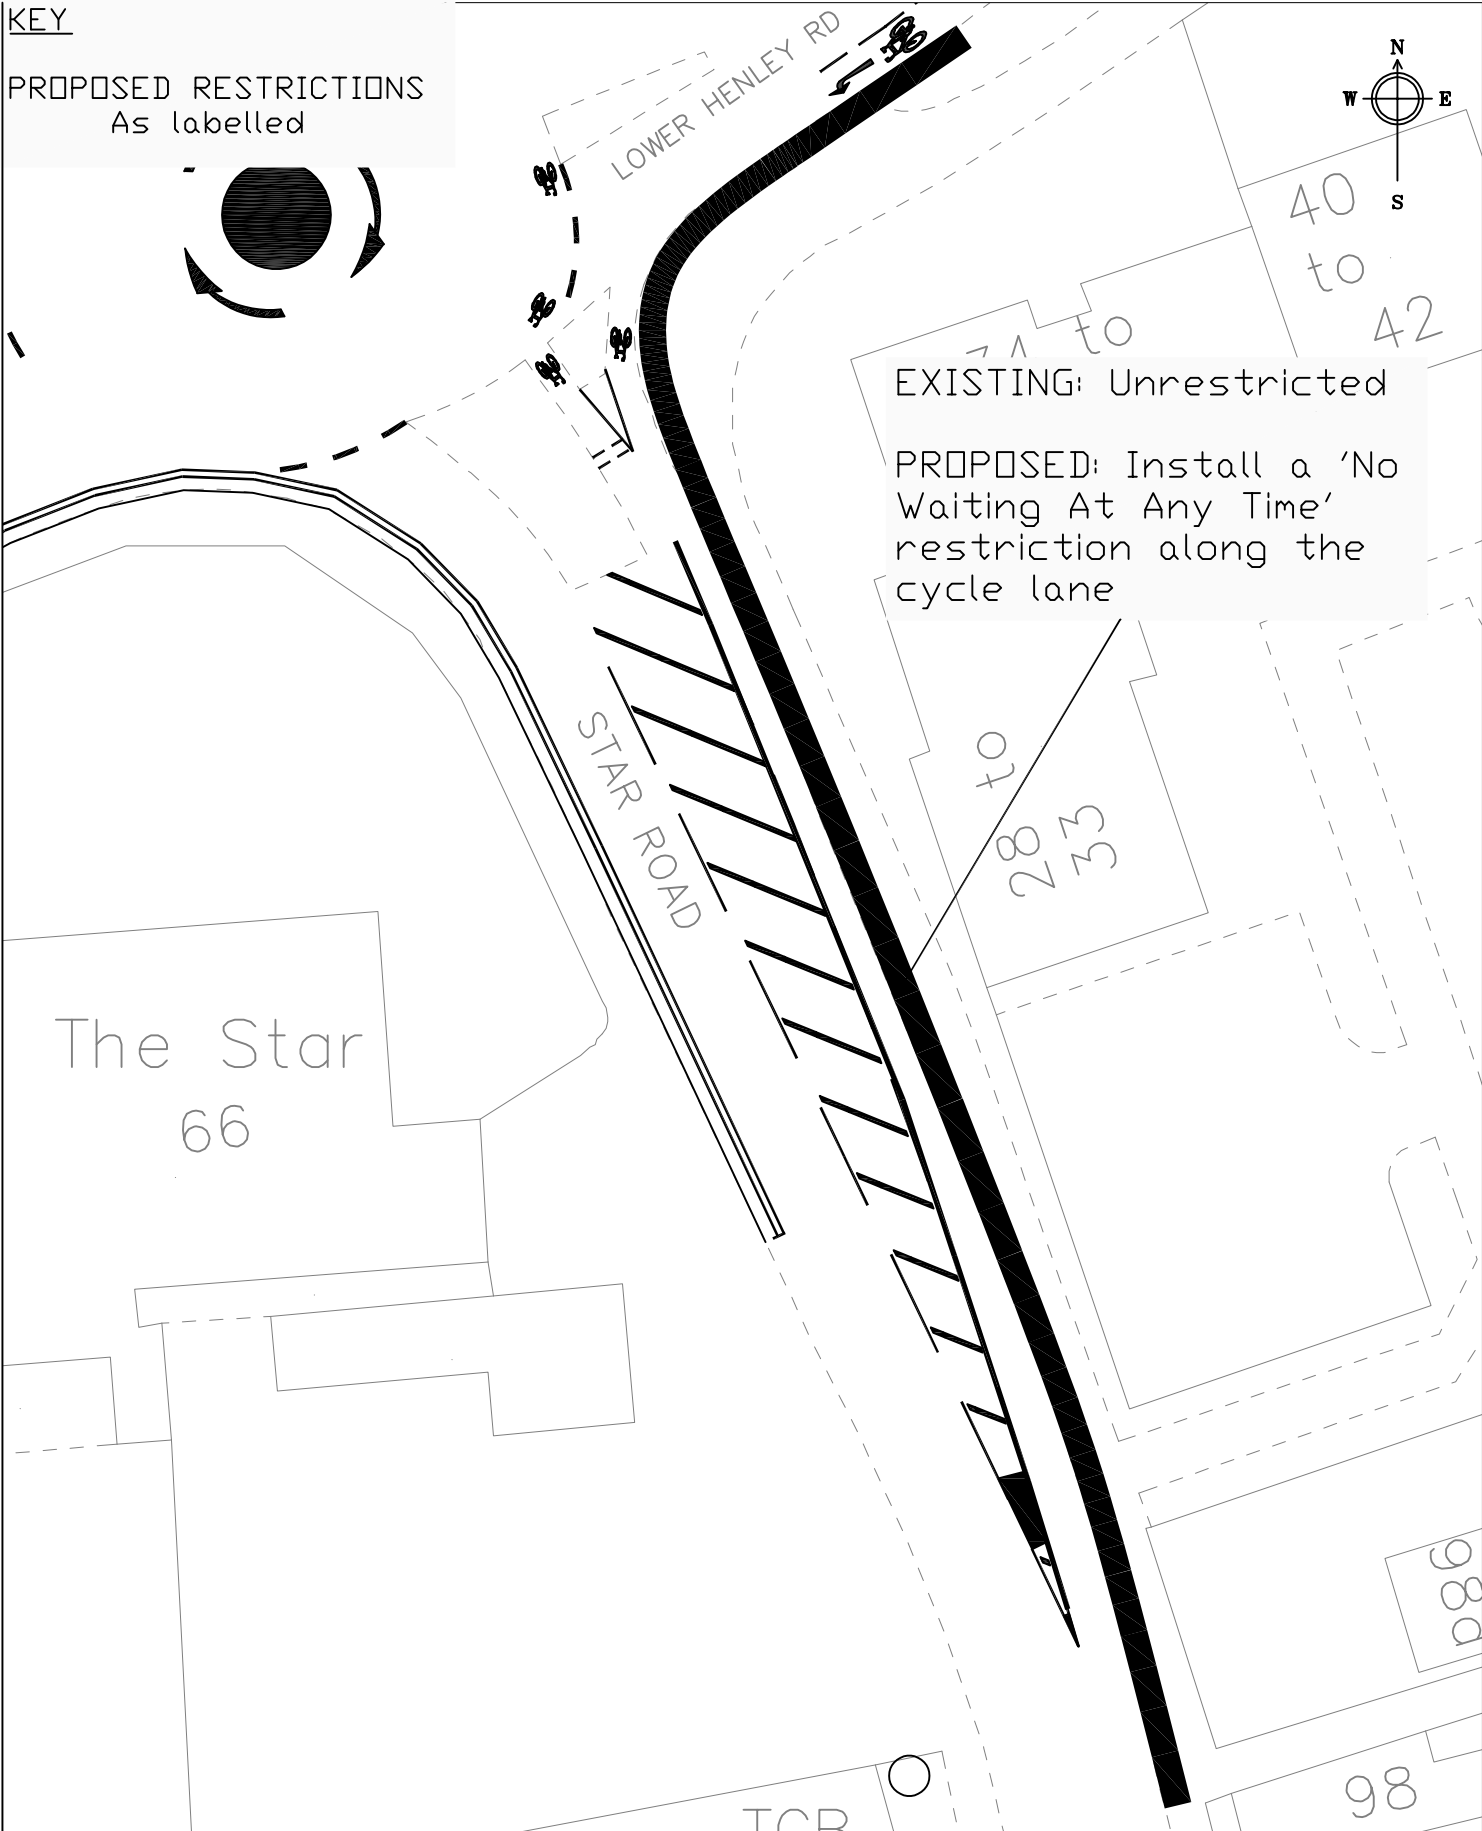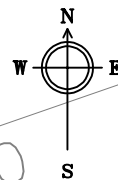

EXISTING: Unrestricted
PROPOSED: Install a 'No Waiting At Any Time' restriction along the cycle lane

Crown © copyright and database rights 2020 Ordnance Survey 100019672

CAD DRAWING LOCATION:

project			
WAITING RESTRICTION REVIEW PROGRAMME 2023B			
drawing			
Star Road			
drawn	checked	approved	date
JT	JC	JP	NOV 23
scale		drawing no.	
N.T.S		CA1_Star Rod	



Reading
Borough Council

Working better with you

Highways & Traffic Services
Civic Offices
Reading
RG1 2LU

KEY

EXISTING RESTRICTIONS



— No Waiting At Any Time

┌ Mon–Sat, 8am–6.30pm
1hrs limited waiting, no
return within 1hrs

~ Crossing Zig–Zag

PROPOSED RESTRICTIONS

As labelled

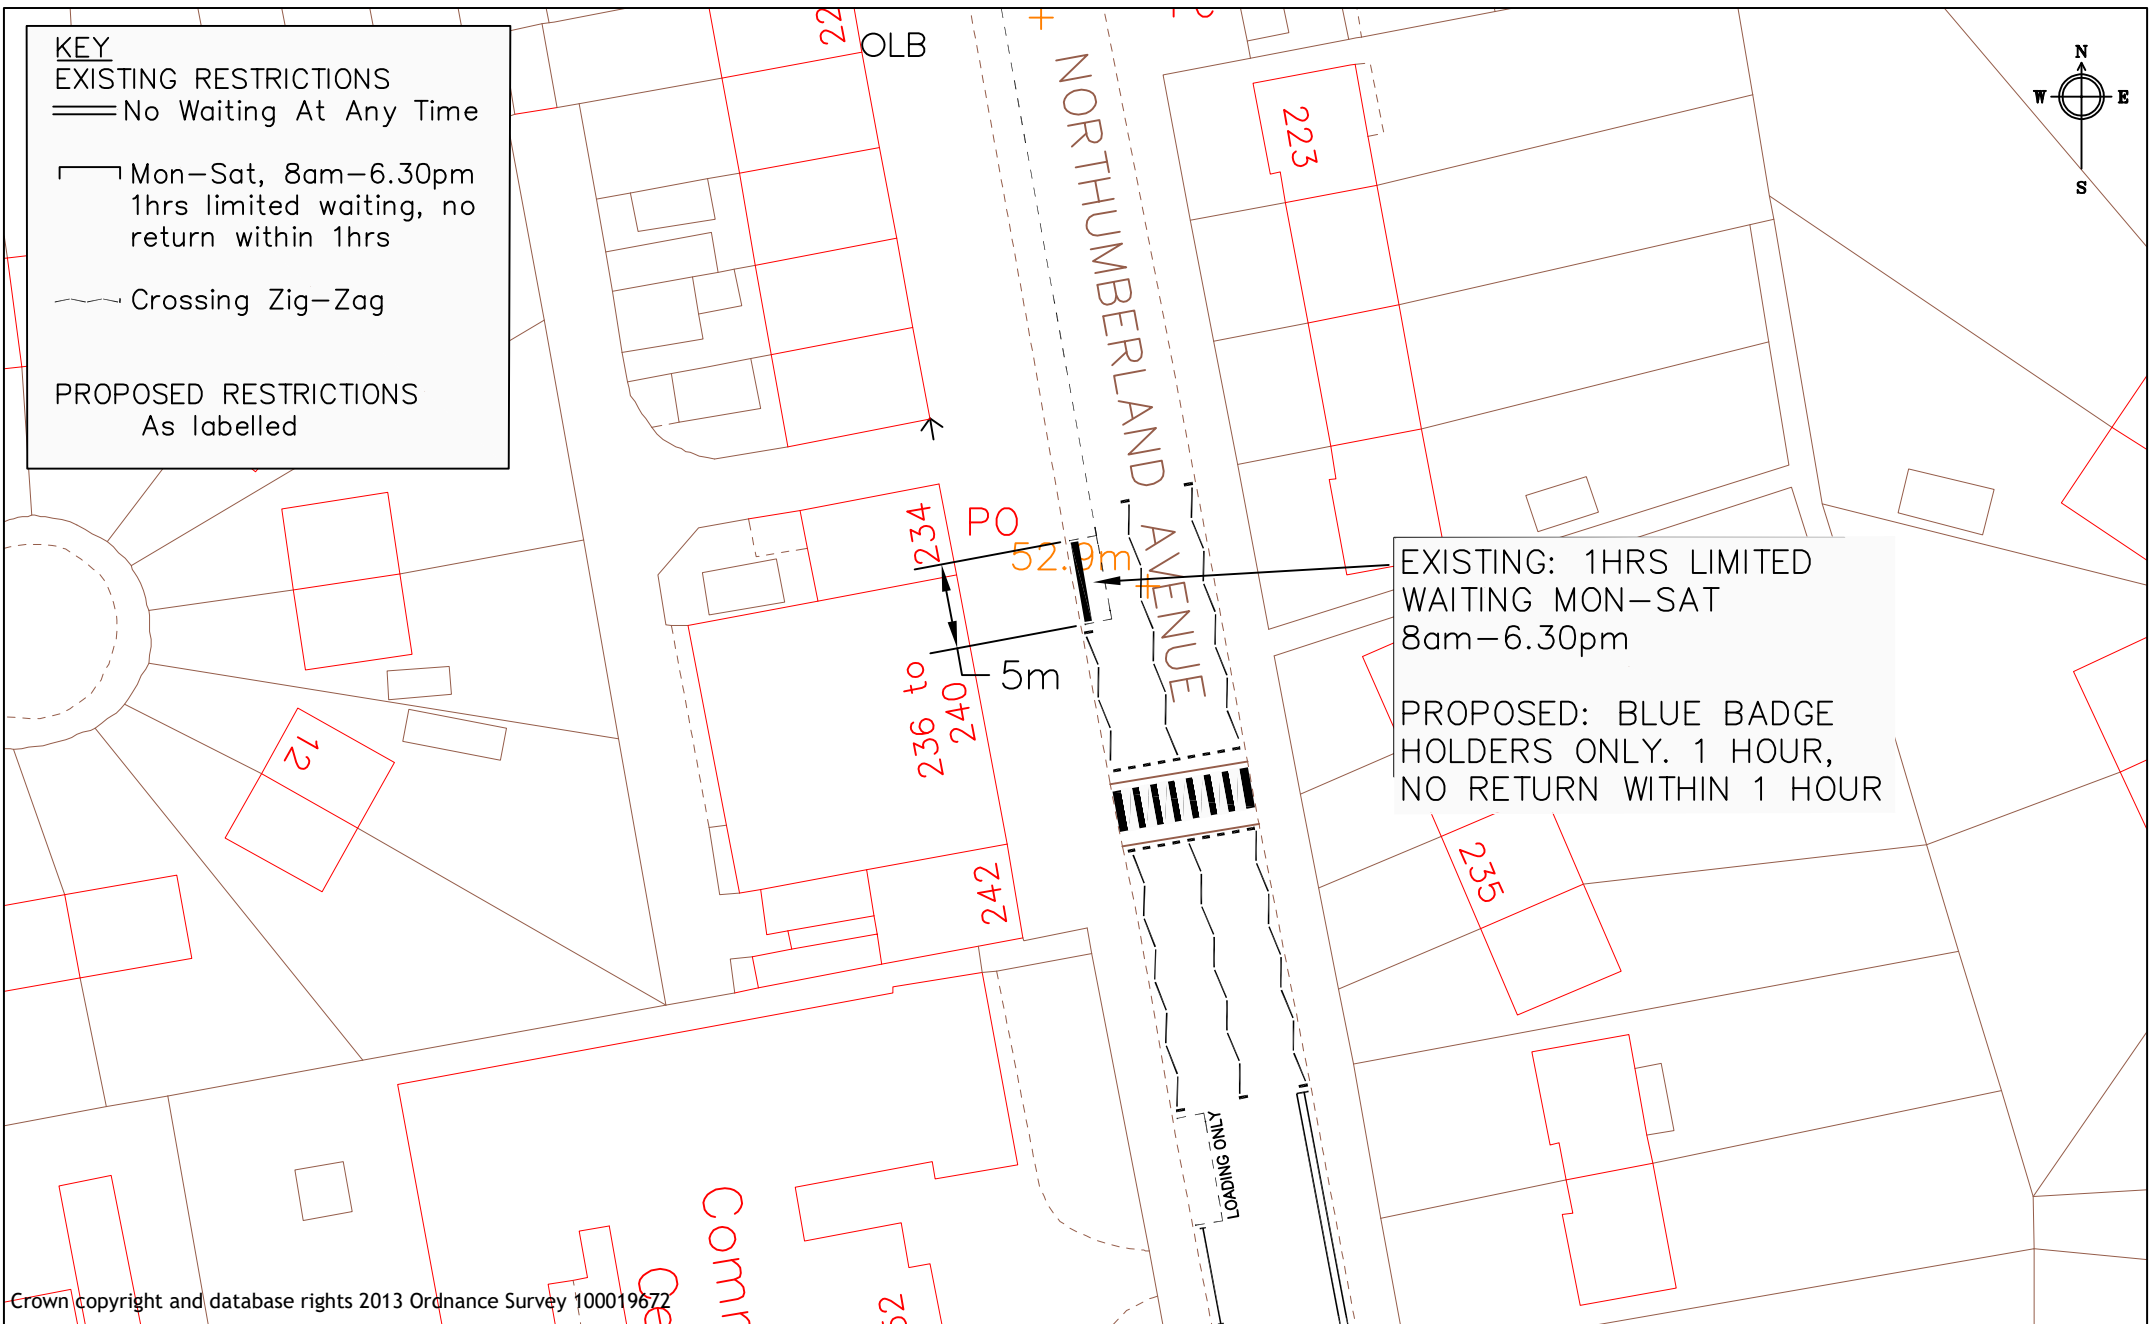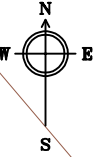

EXISTING: 1HRS LIMITED WAITING MON–SAT 8am–6.30pm

PROPOSED: BLUE BADGE HOLDERS ONLY. 1 HOUR, NO RETURN WITHIN 1 HOUR

Crown copyright and database rights 2013 Ordnance Survey 100019672



Reading
Borough Council
Working better with you

Highways & Traffic Services
Civic Offices
Reading
RG1 2LU

Project WAITING RESTRICTION REVIEW 2023B	Scale N.T.S	Drawn JC
	Date NOV 23	Checked JC Approved JP
Drawing Northumberland Avenue	Drawing No. CH KA1_Northumberland Ave 1	

KEY

PROPOSED RESTRICTIONS
As labelled





Crown copyright and database rights 2013 Ordnance Survey 100019672



Highways & Traffic Services
Civic Offices
Reading
RG1 2LU

Project	WAITING RESTRICTION REVIEW 2023B	N.T.S	Drawn JC
		Date NOV 23	Checked JC Approved JP
Drawing	Woolacombe Drive	Drawing No. CH2_Woolacombe Drive	

KEY
 EXISTING RESTRICTIONS
 — No Waiting At Any Time
 PROPOSED RESTRICTIONS
 As labelled

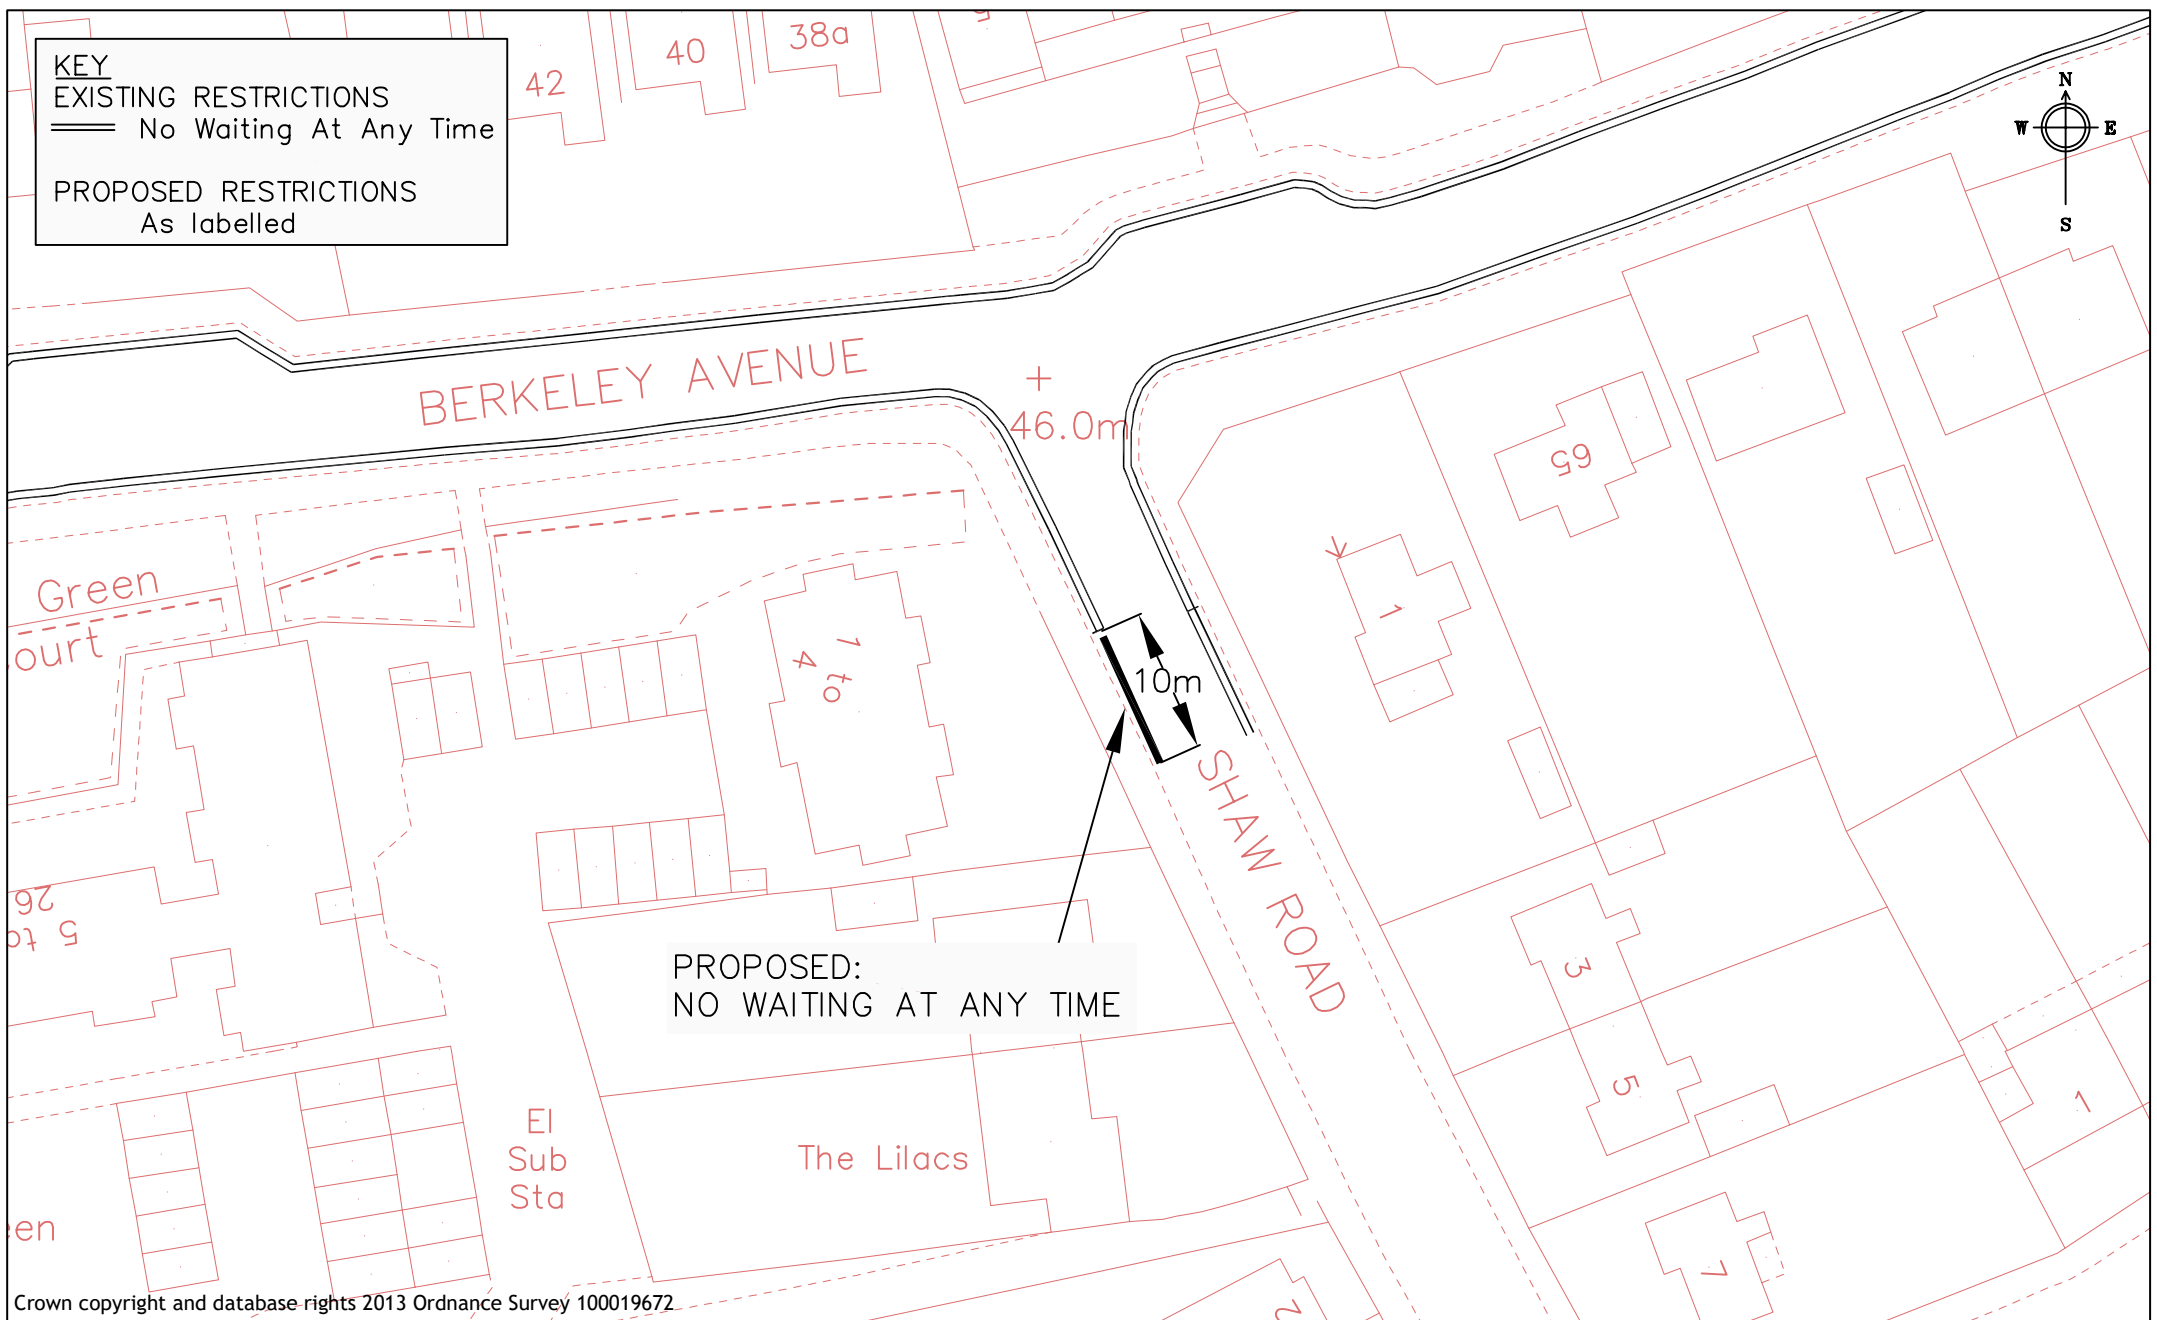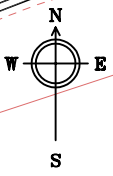

Crown copyright and database rights 2013 Ordnance Survey 100019672



Highways & Traffic Services
 Civic Offices
 Reading
 RG1 2LU

Project	WAITING RESTRICTION REVIEW 2023B	Scale	N.T.S	Drawn	JC
		Date	NOV 23	Checked	JC
Drawing	SHAW ROAD	Drawing No.		C03_Shaw Road	
				Approved	JP

KEY


PROPOSED RESTRICTIONS
As labelled

EXISTING:
Unrestricted

PROPOSED: No Waiting
At Any Time

EXISTING: No Waiting
At Any Time due to be
installed as part of
the 2023A programme

EXISTING: Unrestricted
parking bays

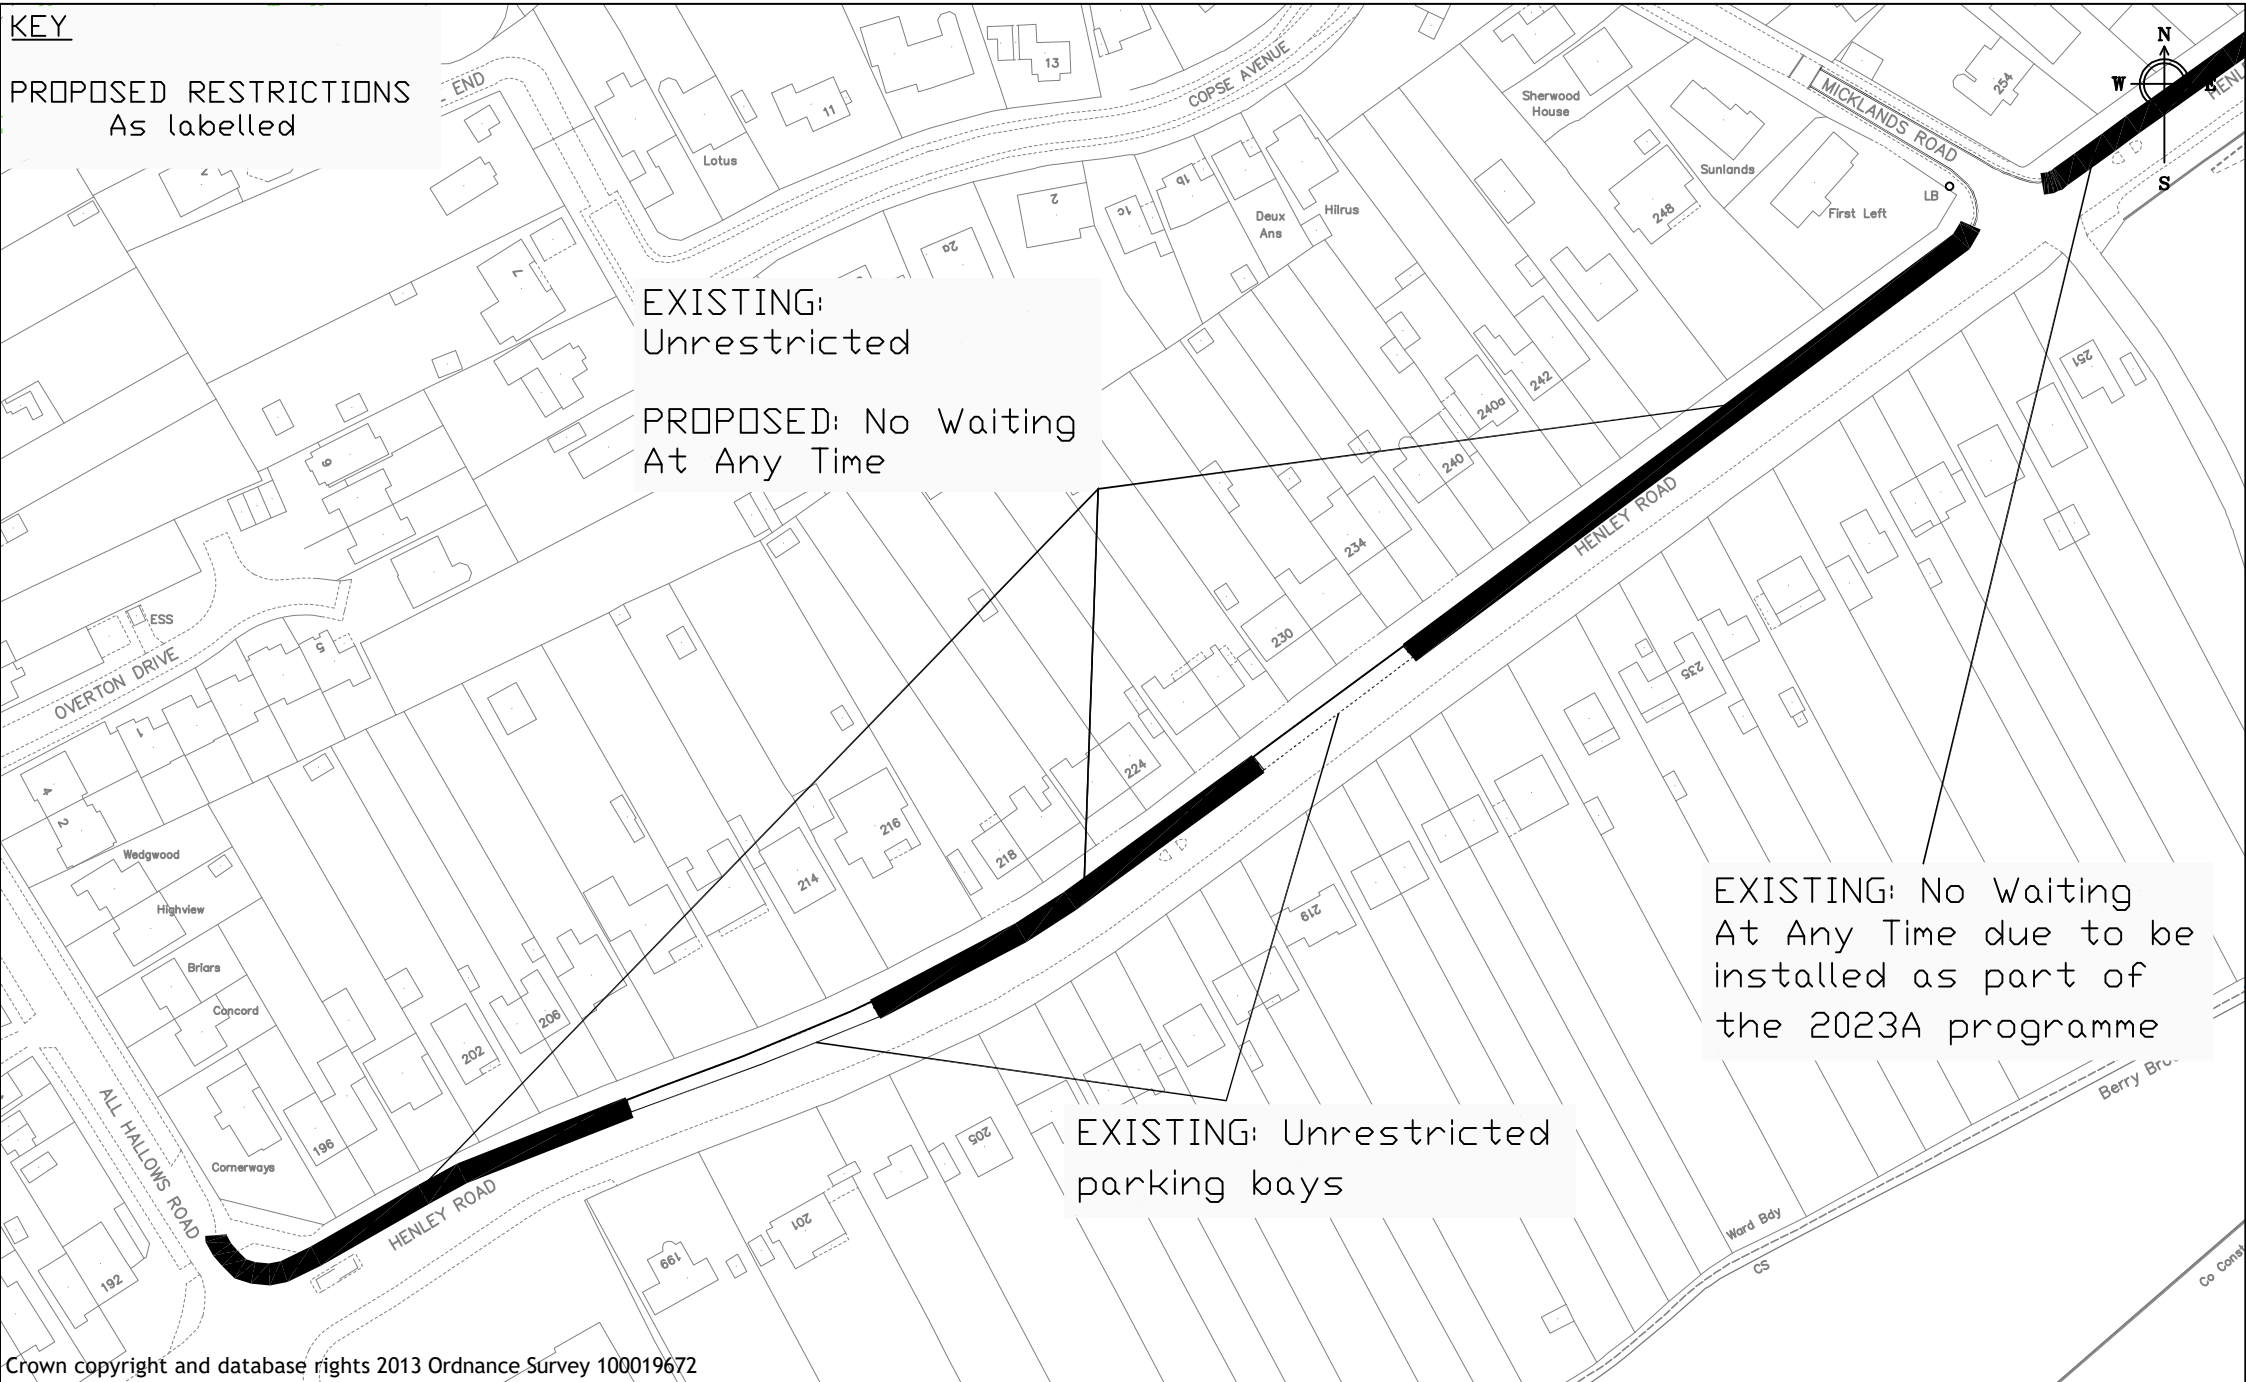

Crown copyright and database rights 2013 Ordnance Survey 100019672



Highways & Traffic Services
Civic Offices
Reading
RG1 2LU

Project WAITING RESTRICTION REVIEW 2023B	N.T.S	Drawn	JT
	Date NOV 23	Checked	JC
Drawing Henley Road	Approved		
	JP		
Drawing No.		EG1_Henley Road	

KEY

PROPOSED RESTRICTIONS
As labelled

EXISTING: No Waiting
Mon-Sun 8am-5.30pm



EXISTING: No Waiting
At Any Time

EXISTING: Mon-Sun
8am-5.30pm permit holders
only or pay at machine

EXISTING: Mon-Sun
8am-5.30pm permit holders
only or pay at machine

PROPOSED: No Waiting At
Any Time

EXISTING: Mon-Sun
8am-5.30pm permit holders
only or pay at machine

EXISTING: No Waiting
At Any Time

Crown copyright and database rights 2013 Ordnance Survey 100019672





Highways & Traffic Services
Civic Offices
Reading
RG1 2LU

Project WAITING RESTRICTION REVIEW 2023B	N.T.S	Drawn JT
	Date NOV 23	Checked JC Approved JP
Drawing Kendrick Road	Drawing No. KA RE1_Kendrick Road	

KEY

PROPOSED RESTRICTIONS
As labelled

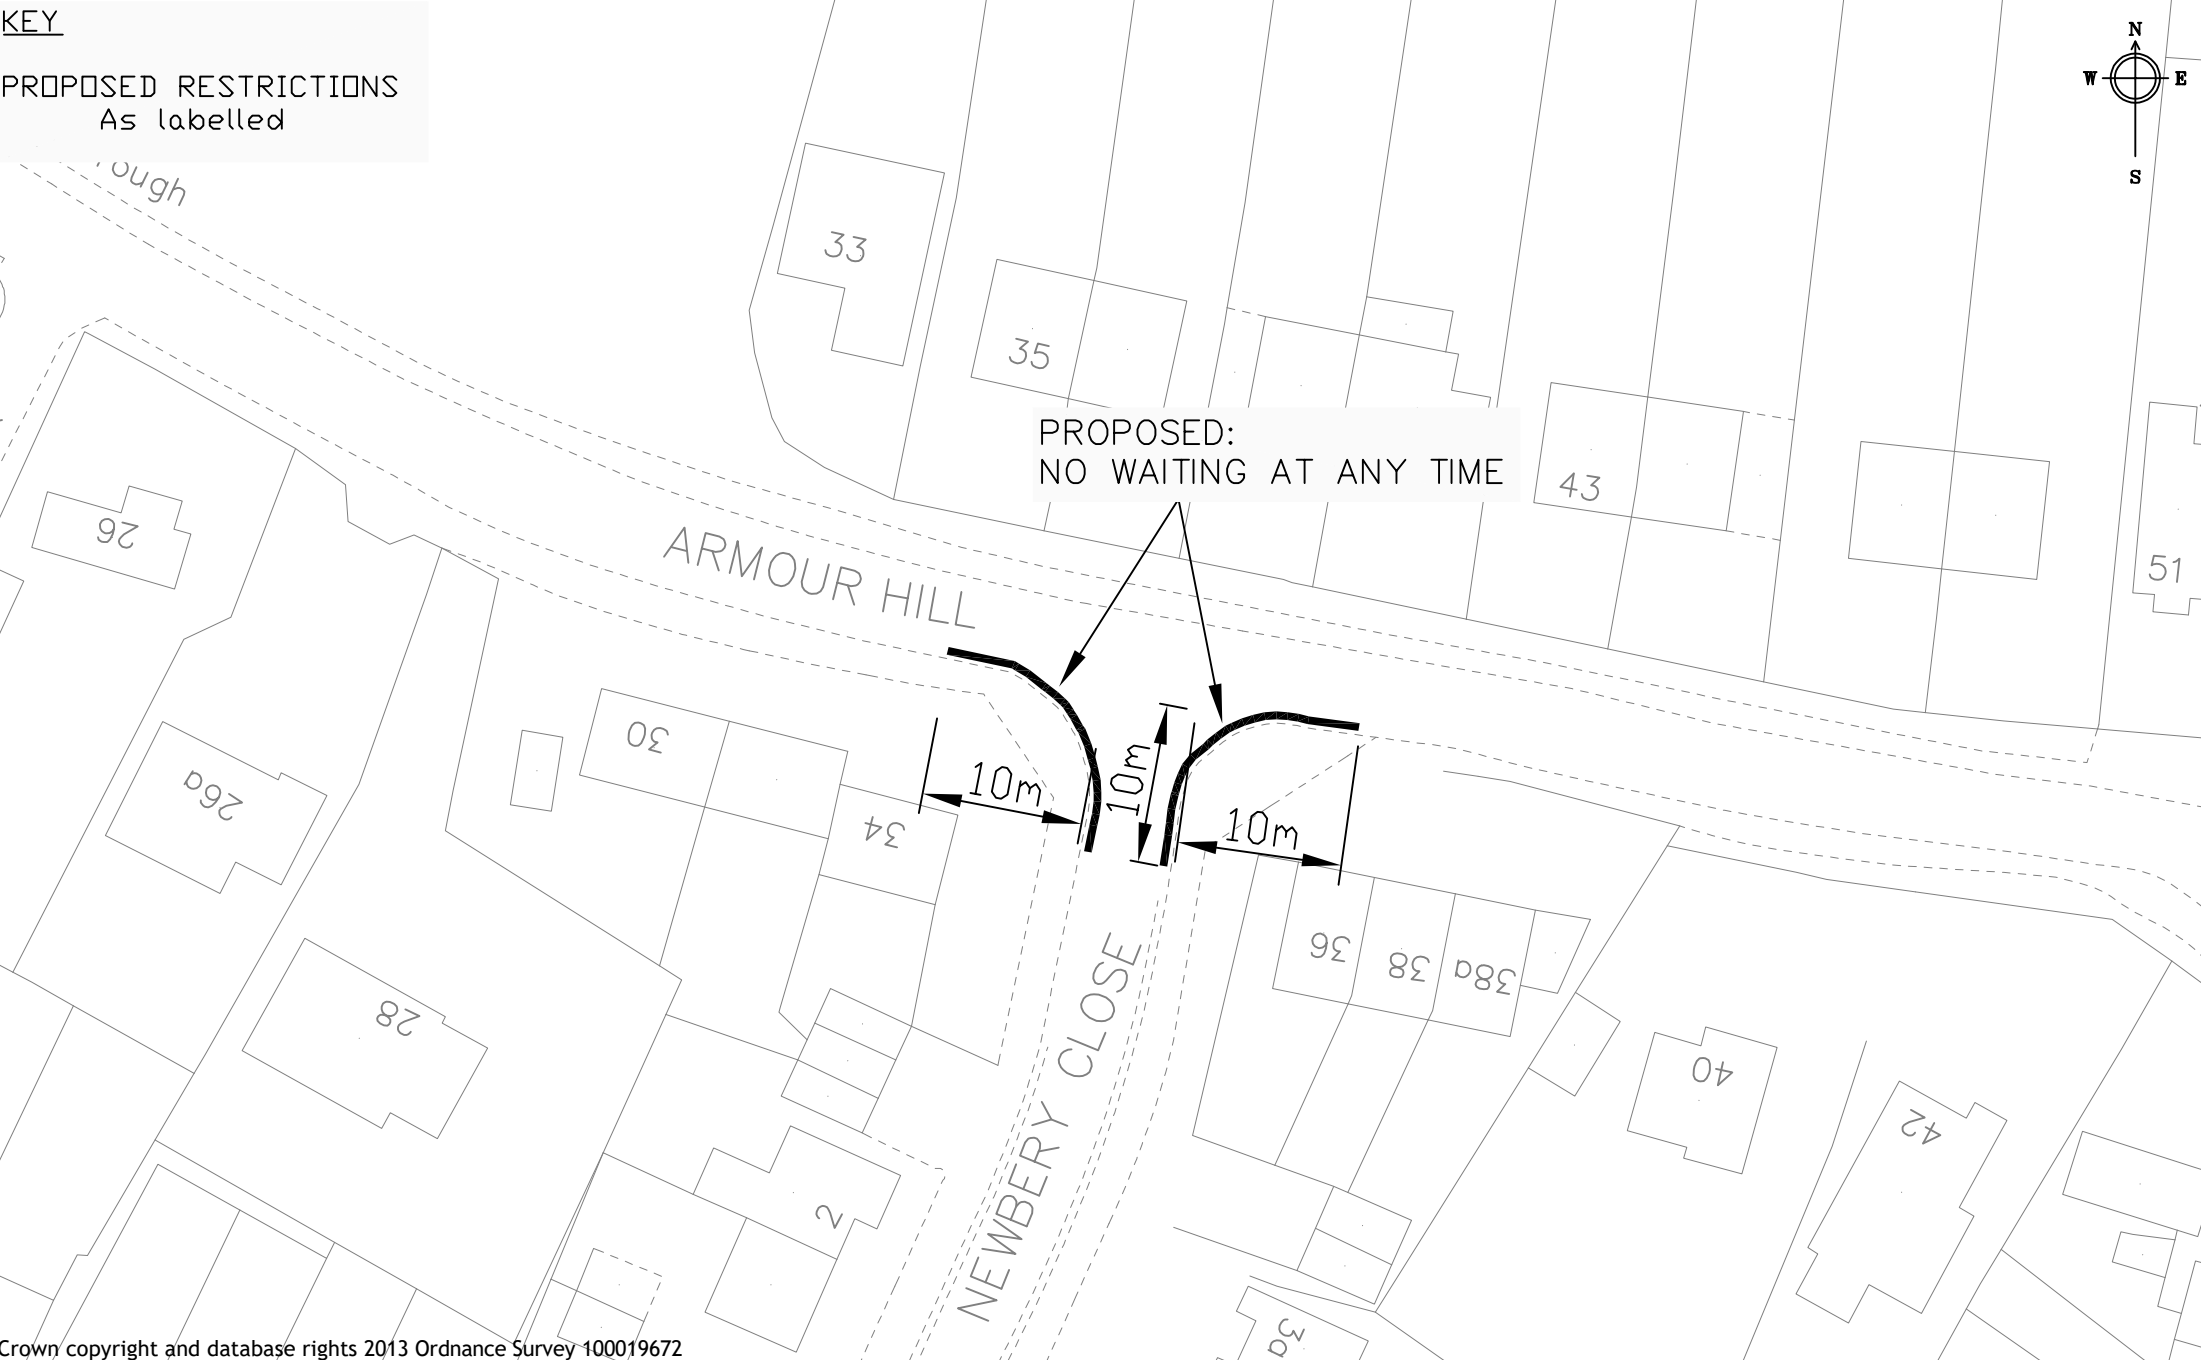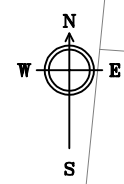

Crown copyright and database rights 2013 Ordnance Survey 100019672



Highways & Traffic Services
Civic Offices
Reading
RG1 2LU

Project	WAITING RESTRICTION REVIEW 2023B	N.T.S	Drawn JC
		Date NOV 23	Checked JC Approved JP
Drawing	Newbery Close	Drawing No. KE1_Newbery Close	

KEY

PROPOSED RESTRICTIONS
As labelled

Road currently
not accessible

El Sub Sta

ROWE COURT

GROVELANDS ROAD

EXISTING: Unrestricted
PROPOSED: No Waiting At
Any Time



Crown copyright and database rights 2013 Ordnance Survey 100019672



Highways & Traffic Services
Civic Offices
Reading
RG1 2LU

Project
WAITING RESTRICTION
REVIEW 2023B

N.T.S
Date NOV 23
Drawn JT
Checked JC
Approved JP

Drawing
Rowe Court

Drawing No.
N01_Rowe Court

KEY
 Proposed restrictions:
 As labelled

Existing: Permit Holders Only (B2)

Existing: No waiting at any time

Existing: Shared use 8am-8pm permit holders or 2hrs no return within 2hrs, at all other times permit holders only (zone 15R)

Proposed: no waiting at any time.


Existing: No waiting at any time

Proposed: Shared use 8am-8pm permit holders or 2hrs no return within 2hrs, at all other times permit holders only (zones 15R and B2)

Existing: Shared use 8am-8pm permit holders or 2hrs no return within 2hrs, at all other time permit holders only (zone 15R)

Proposed: Allow both 15R and B2 zone permit holders to use this bay.

Existing: No waiting at any time

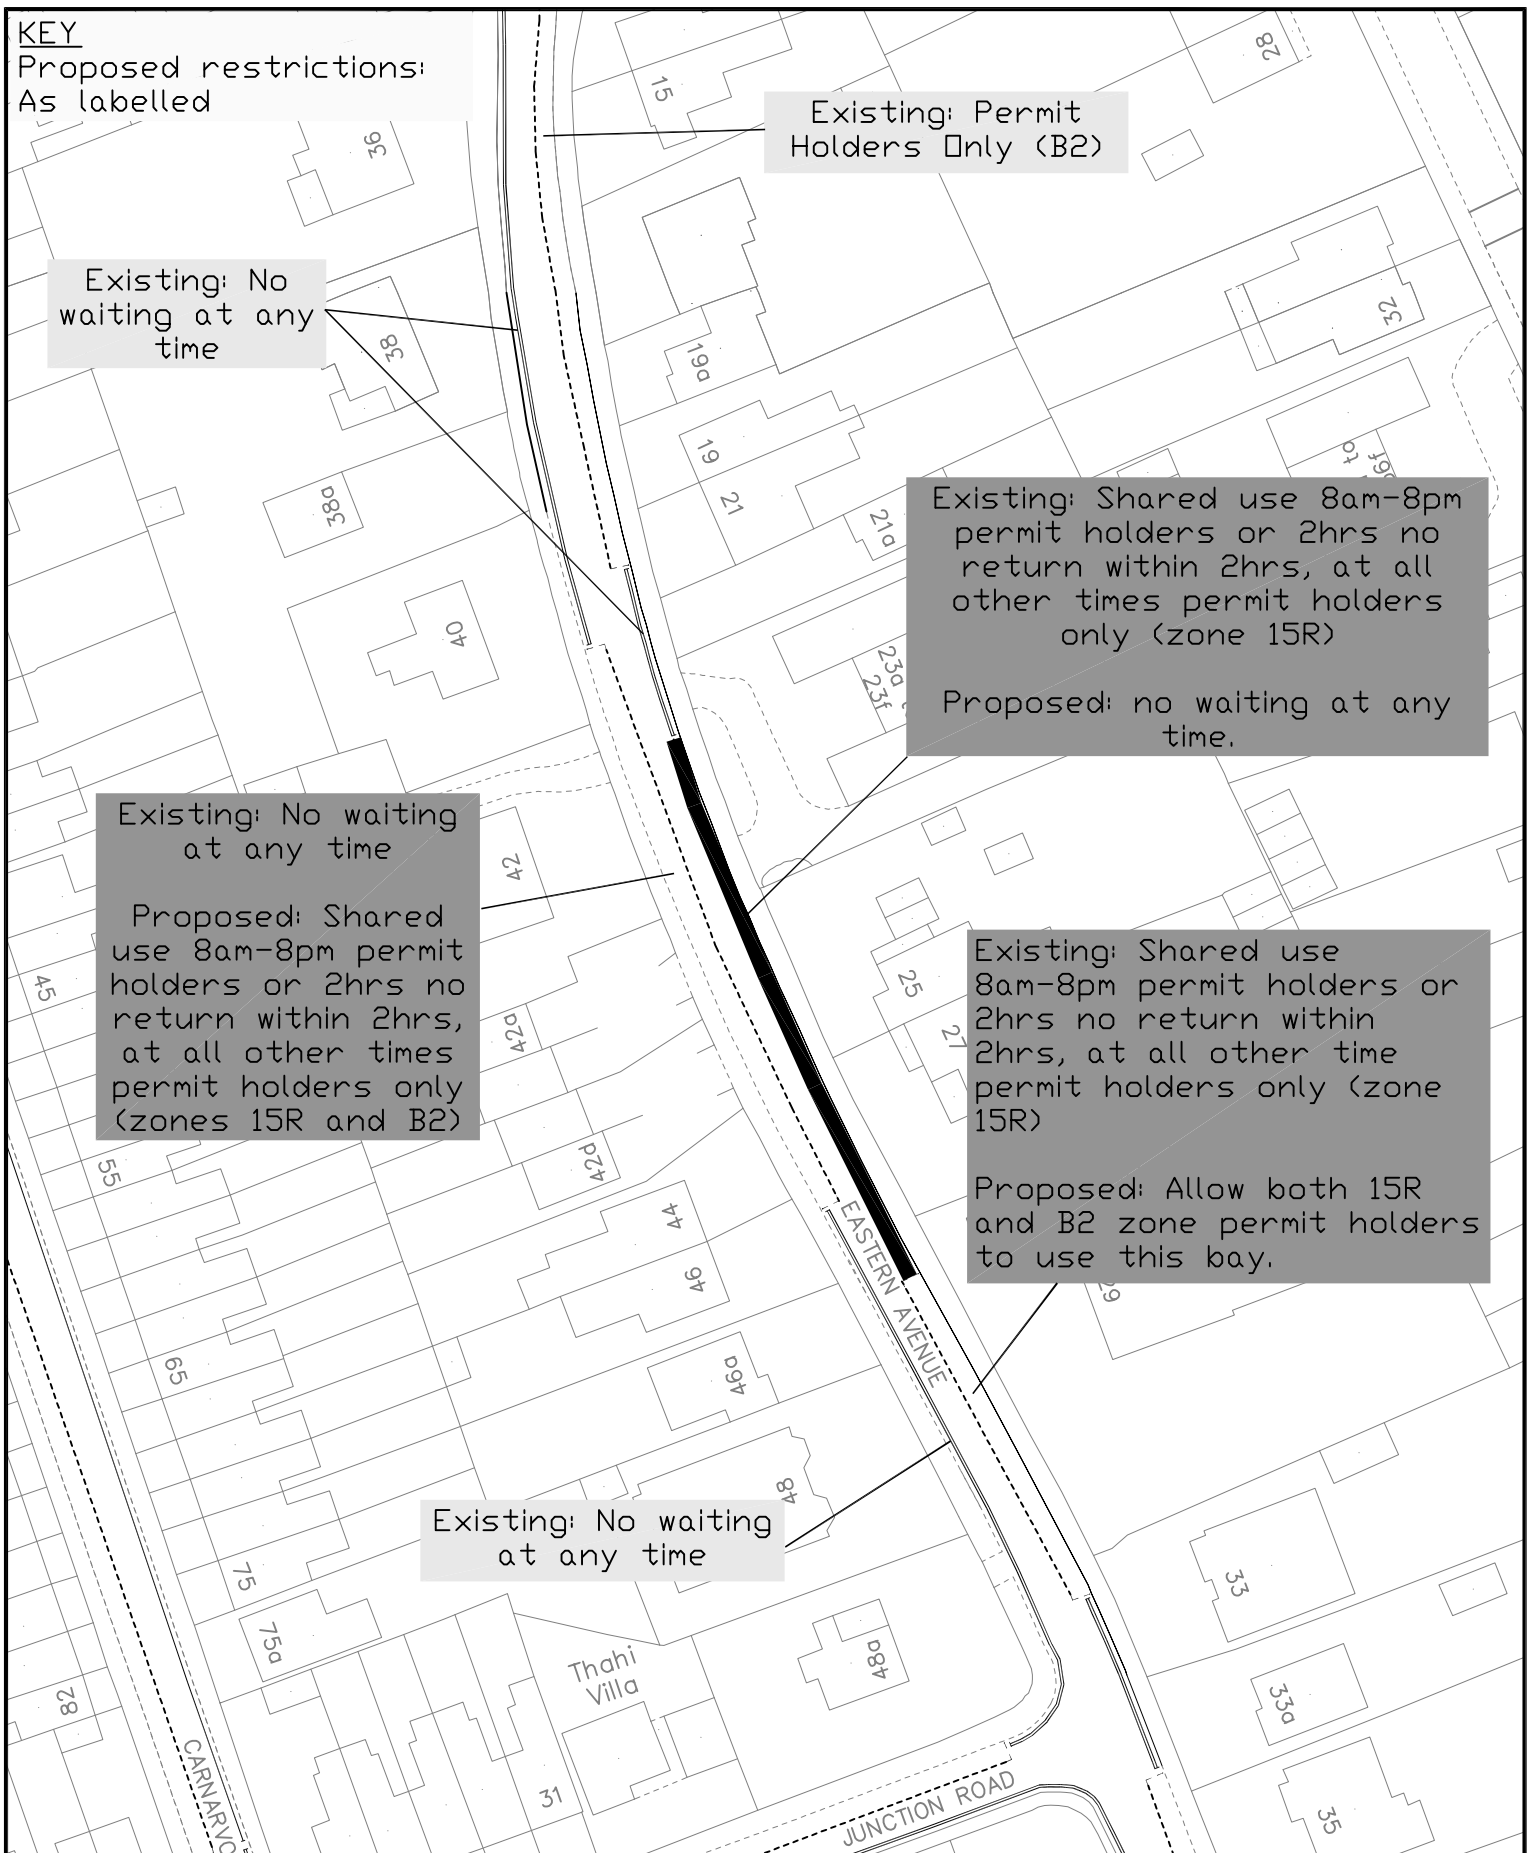

Crown © copyright and database rights 2020 Ordnance Survey 100019672

CAD DRAWING LOCATION:



Reading
 Borough Council

Working better with you

Highways & Traffic Services

Civic Offices

Reading

RG1 2LU

project

WAITING RESTRICTION REVIEW PROGRAMME 2023B

drawing

Eastern Avenue 1

drawn

JT

checked

JC

approved

JP

date

DEC 23

scale


N.T.S

drawing no.

PA RE1_Eastern Avenue 1

KEY

PROPOSED RESTRICTIONS
As labelled

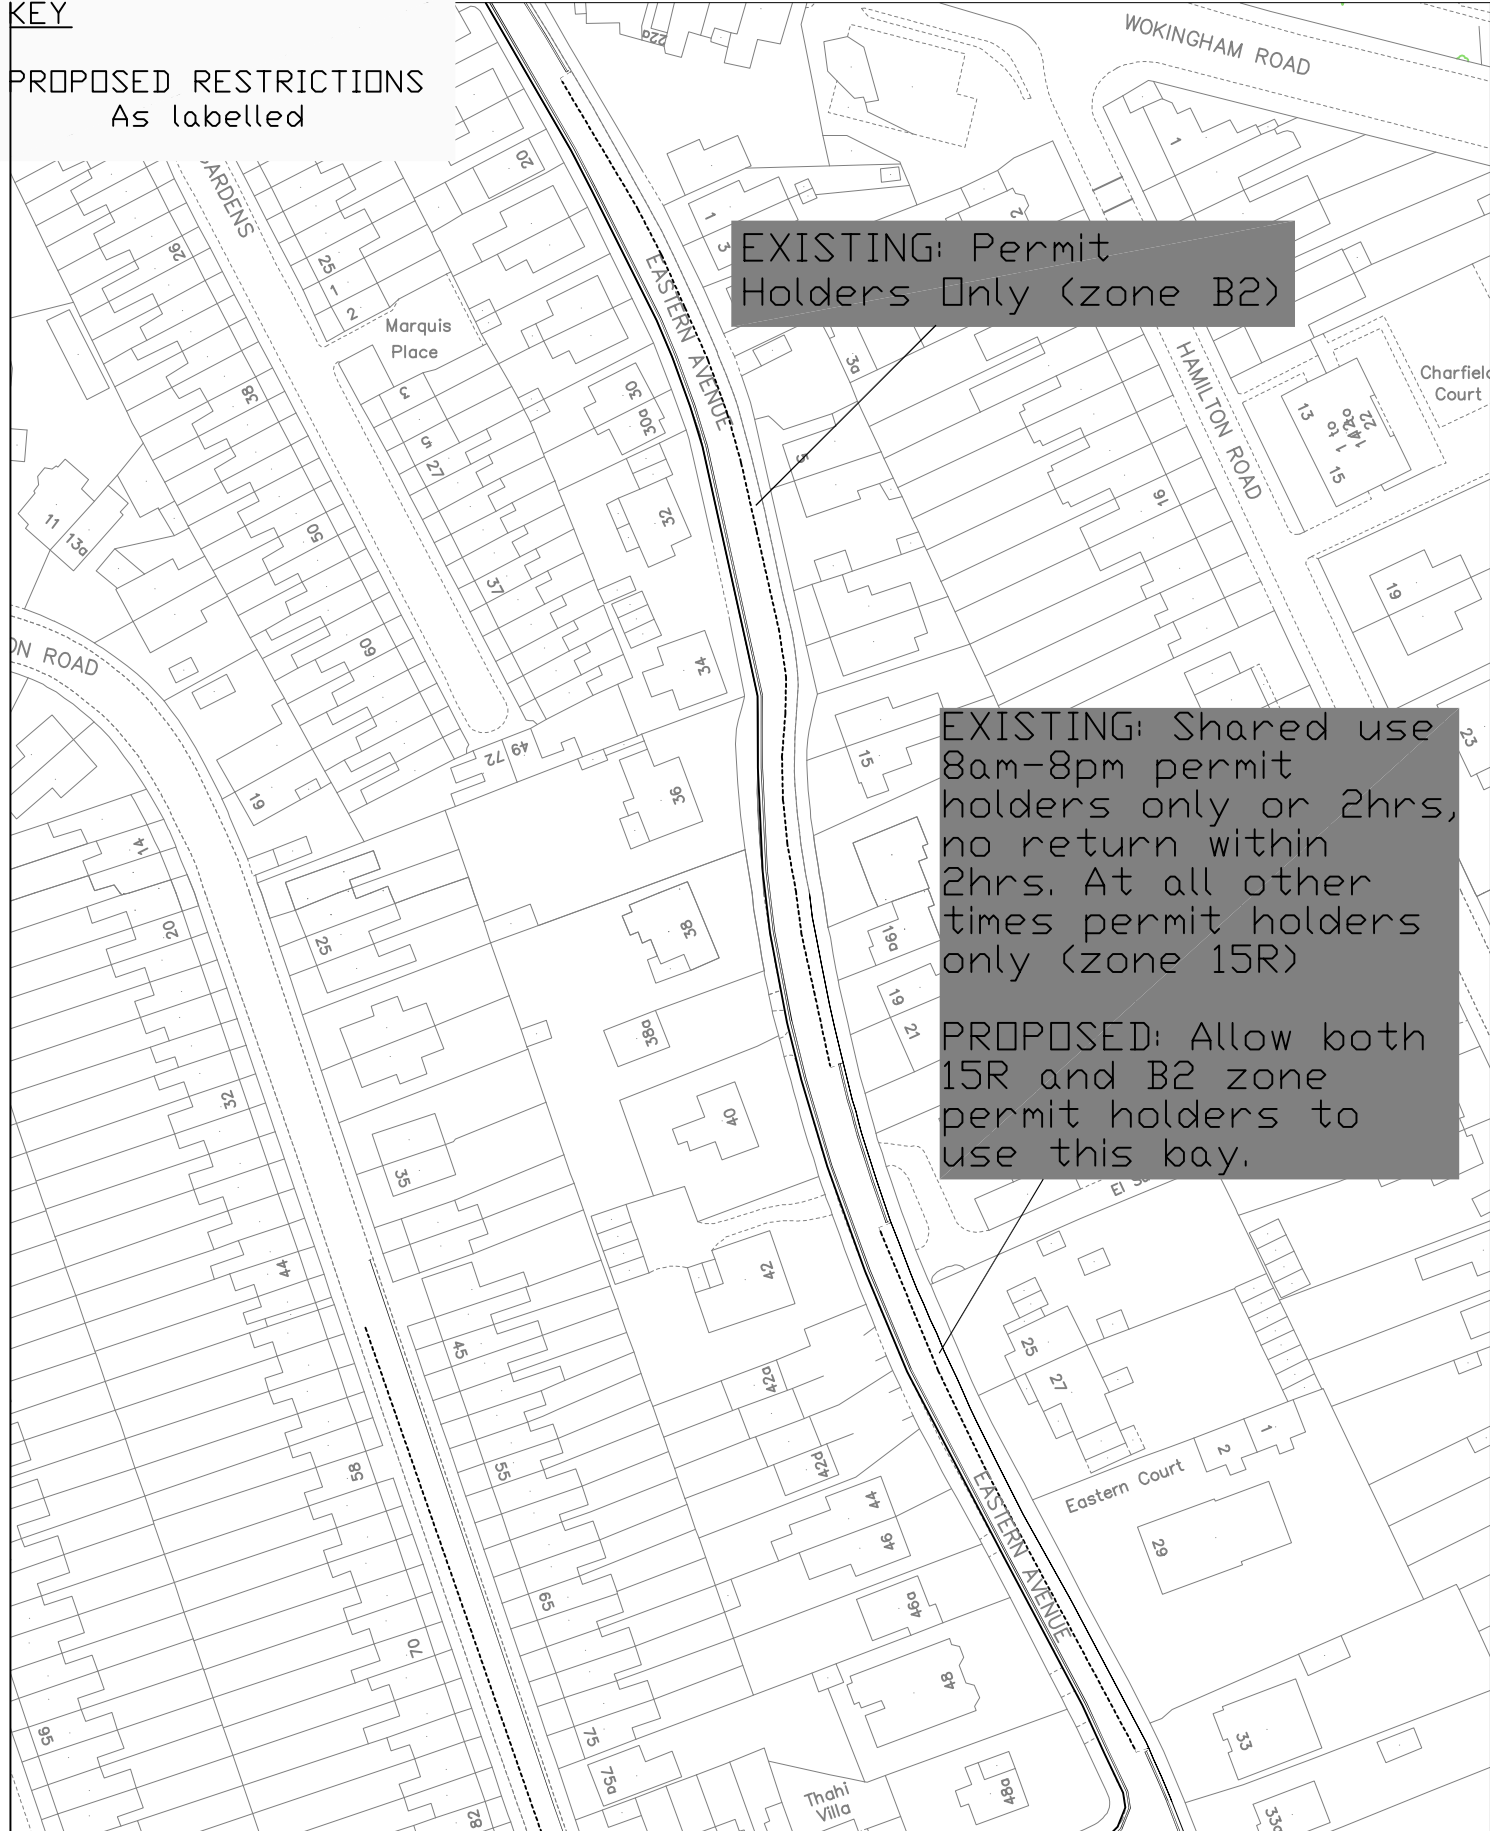

Crown © copyright and database rights 2020 Ordnance Survey 100019672

CAD DRAWING LOCATION:


project	WAITING RESTRICTION REVIEW PROGRAMME 2023B		
drawing	Eastern Avenue 2		
drawn	checked	approved	date
JT	JC	JP	NOV 23
scale	drawing no.		
N.T.S	PA RE2_Eastern Avenue 2		



Reading
Borough Council

Working better with you

Highways & Traffic Services
Civic Offices
Reading
RG1 2LU

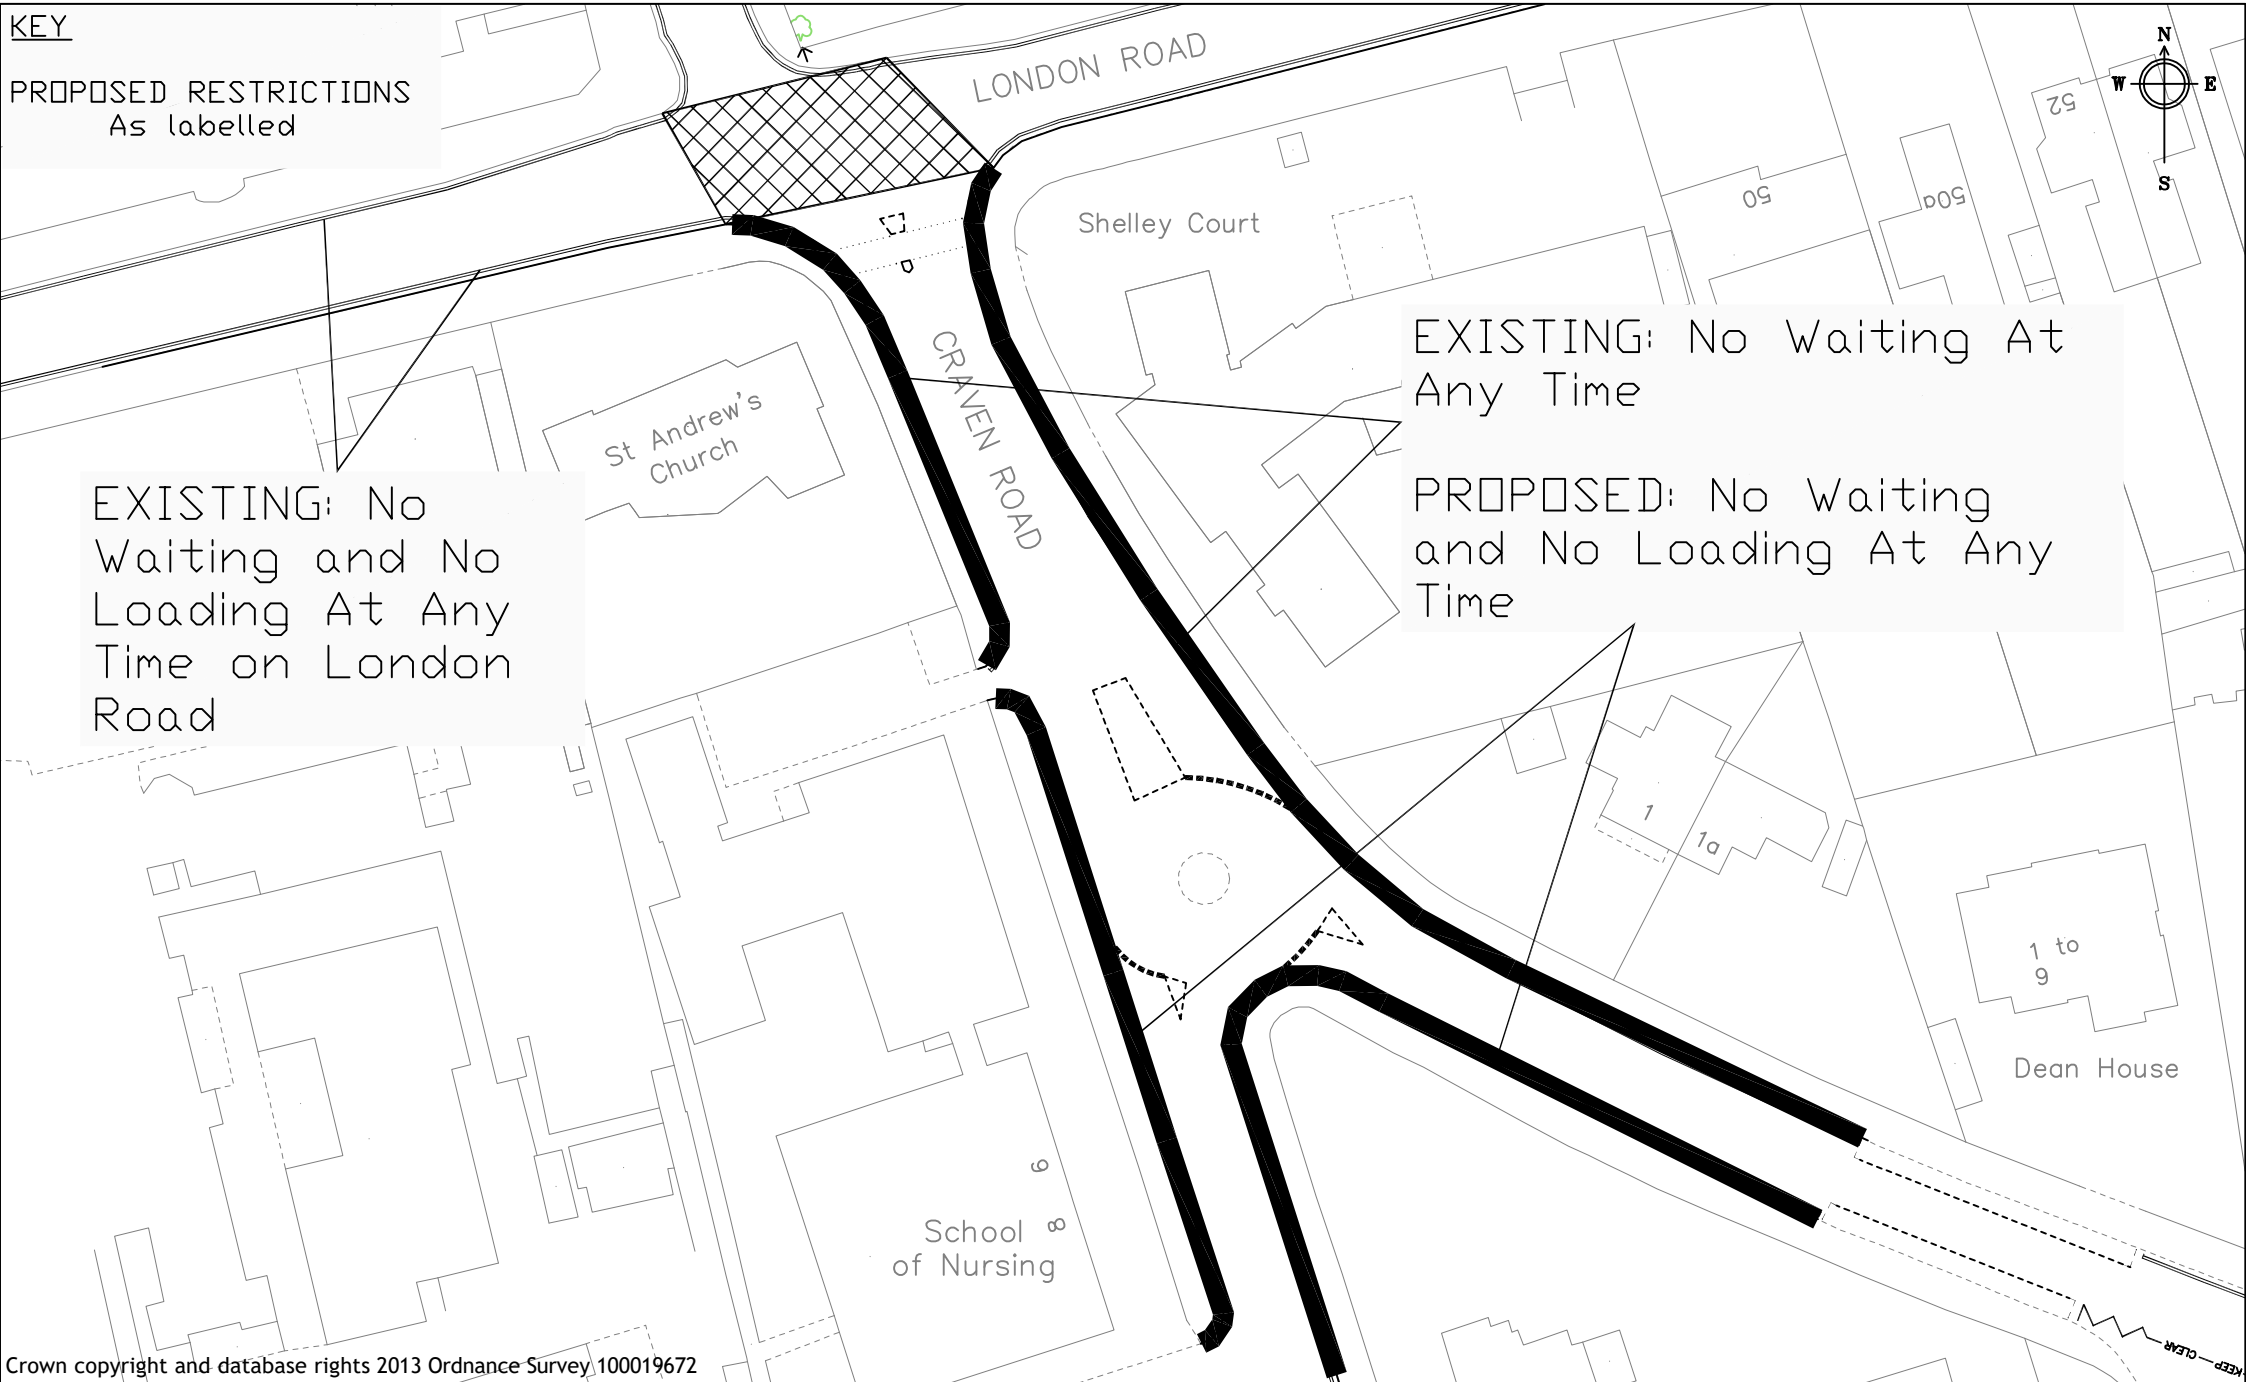

Crown copyright and database rights 2013 Ordnance Survey 100019672



Highways & Traffic Services
 Civic Offices
 Reading
 RG1 2LU

Project
 WAITING RESTRICTION
 REVIEW 2023B

N.T.S	Drawn	JT
Date	Checked	JC
NOV 23	Approved	JP

Drawing
 Craven Road

Drawing No.
 RE1_Craven Road

KEY



PROPOSED RESTRICTIONS
As labelled

EXISTING: Permit holders only past this point

EXISTING: No waiting at any time

PROPOSED: No waiting and no loading at any time

EXISTING: 8am-8pm permit holders or 2hrs no return within 2hrs pay at machine. At all other times permit holders only.

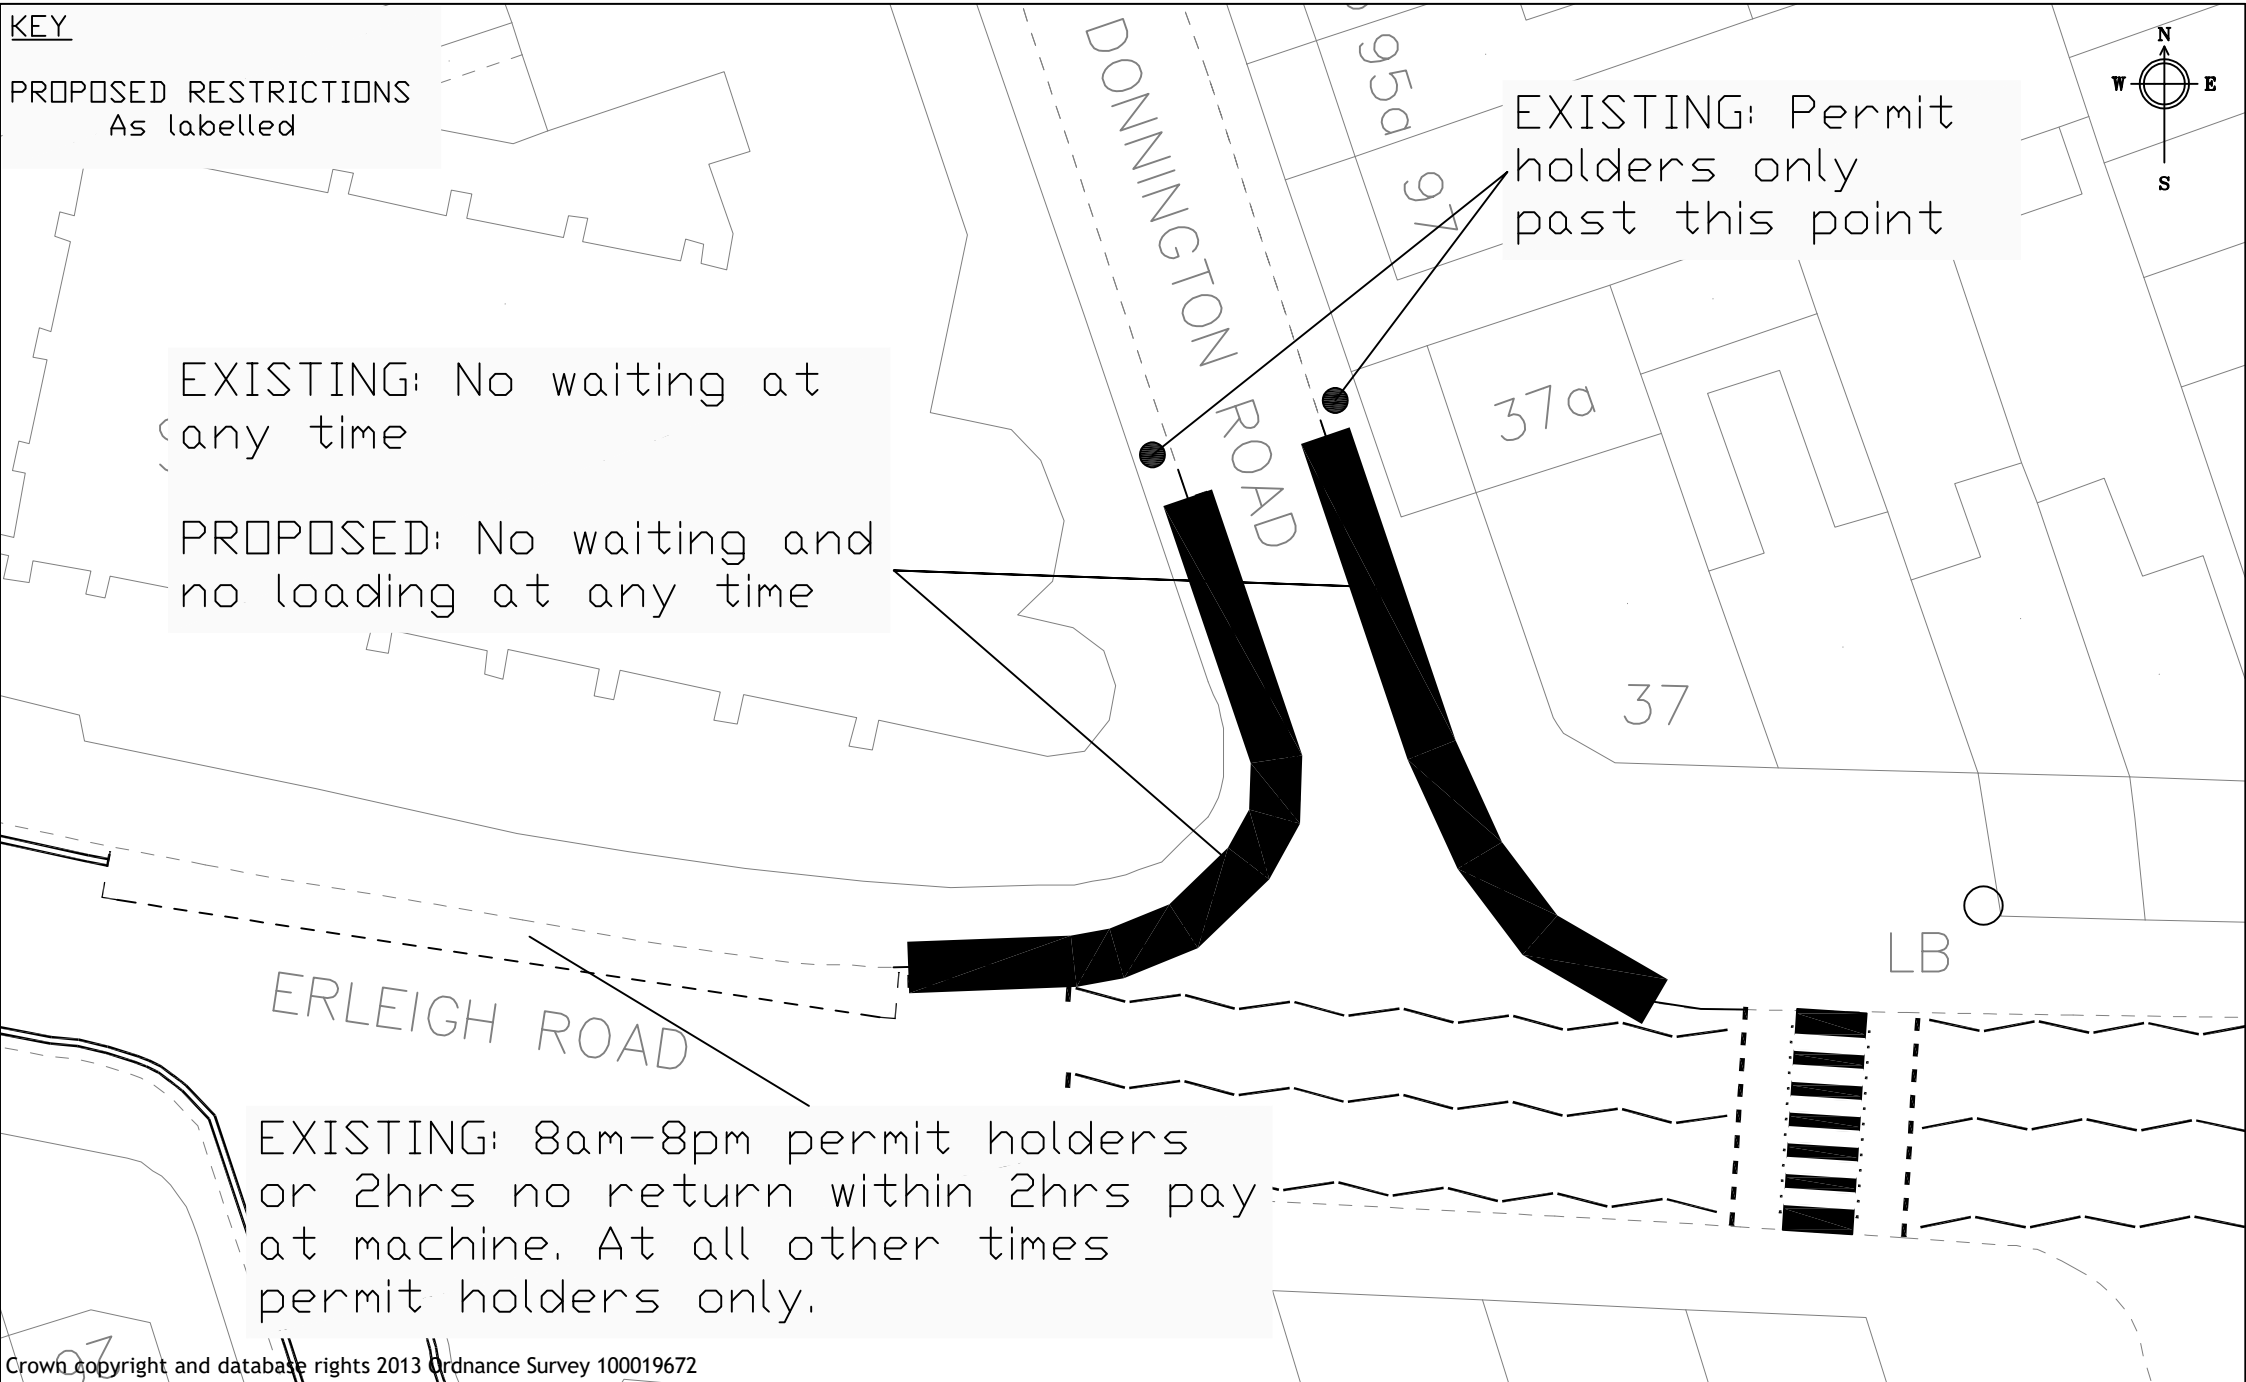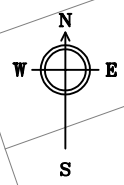

Crown copyright and database rights 2013 Ordnance Survey 100019672



Highways & Traffic Services
Civic Offices
Reading
RG1 2LU

Project
WAITING RESTRICTION
REVIEW 2023B

N.T.S	Drawn	JT
Date	Checked	JC
NOV 23	Approved	JP


Drawing
Donnington Road

Drawing No.
RE2_Donnington Road

KEY


PROPOSED RESTRICTIONS
As labelled

DK Dropped kerb

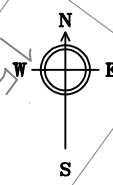

EXISTING: No Waiting At Any Time

EXISTING: Unrestricted
PROPOSED: No Waiting At Any Time

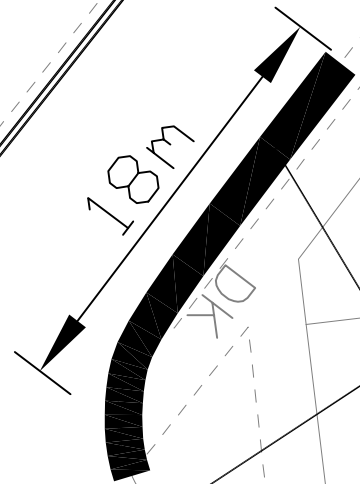

SOUTHCOTE LANE

Crown copyright and database rights 2013 Ordnance Survey 100019672




Highways & Traffic Services
Civic Offices
Reading
RG1 2LU

Project WAITING RESTRICTION REVIEW 2023B	N.T.S	Drawn JT
	Date NOV 23	Checked JC Approved JP
Drawing Southcote Lane	Drawing No. S01_Southcote Lane	



KEY
EXISTING RESTRICTIONS
 = No Waiting At Any Time
 ~ School Keep Clear
PROPOSED RESTRICTIONS
 As labelled

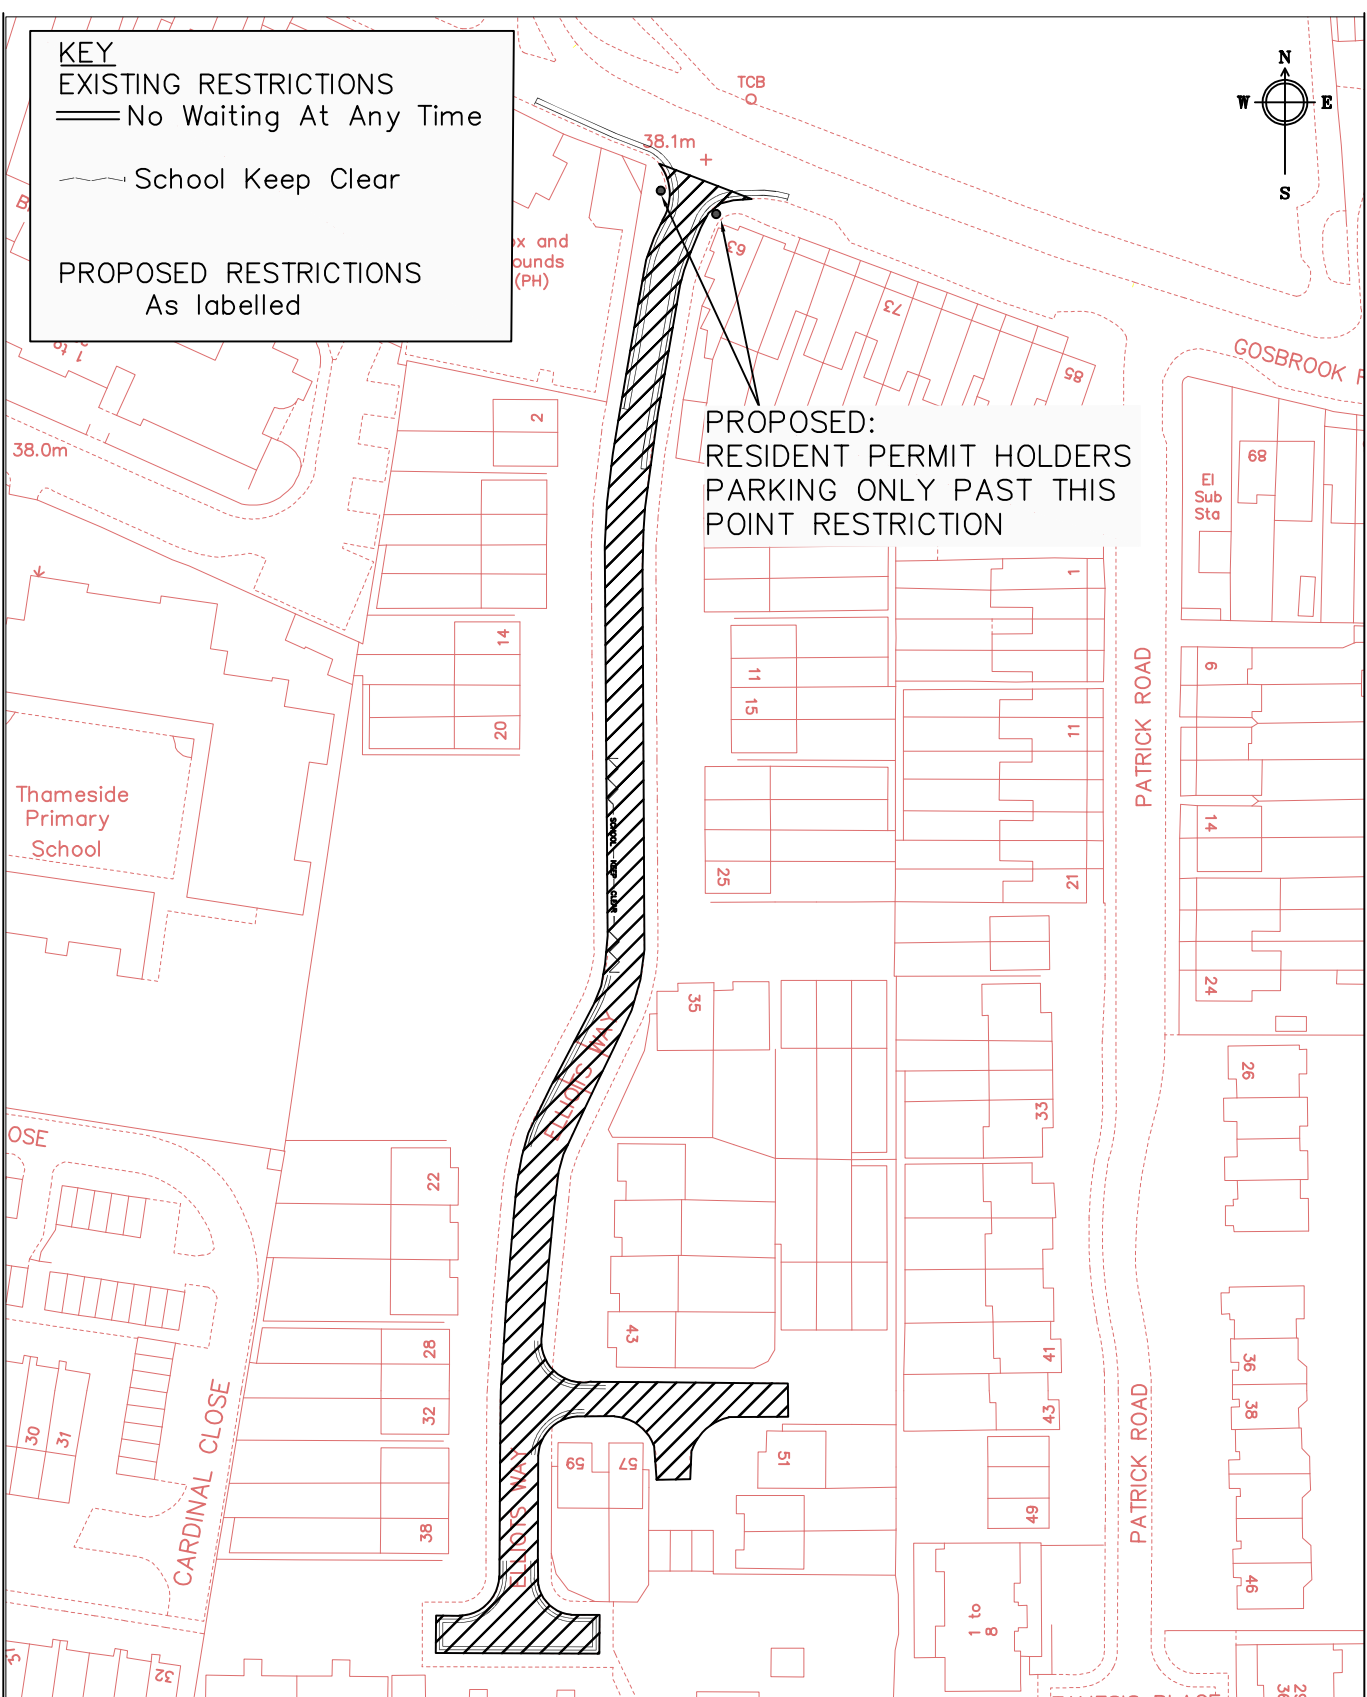

PROPOSED:
 RESIDENT PERMIT HOLDERS
 PARKING ONLY PAST THIS
 POINT RESTRICTION

Crown © copyright and database rights 2020 Ordnance Survey 100019672





Working better with you
 Highways & Traffic Services
 Civic Offices
 Reading
 RG1 2LU

CAD DRAWING LOCATION:			
project		WAITING RESTRICTION REVIEW PROGRAMME 2023B	
drawing		Elliots Way	
drawn	checked	approved	date
JC	JC	JP	NOV 23
scale		drawing no.	
N.T.S		TH2_Elliots Way	

KEY


PROPOSED RESTRICTIONS
As labelled

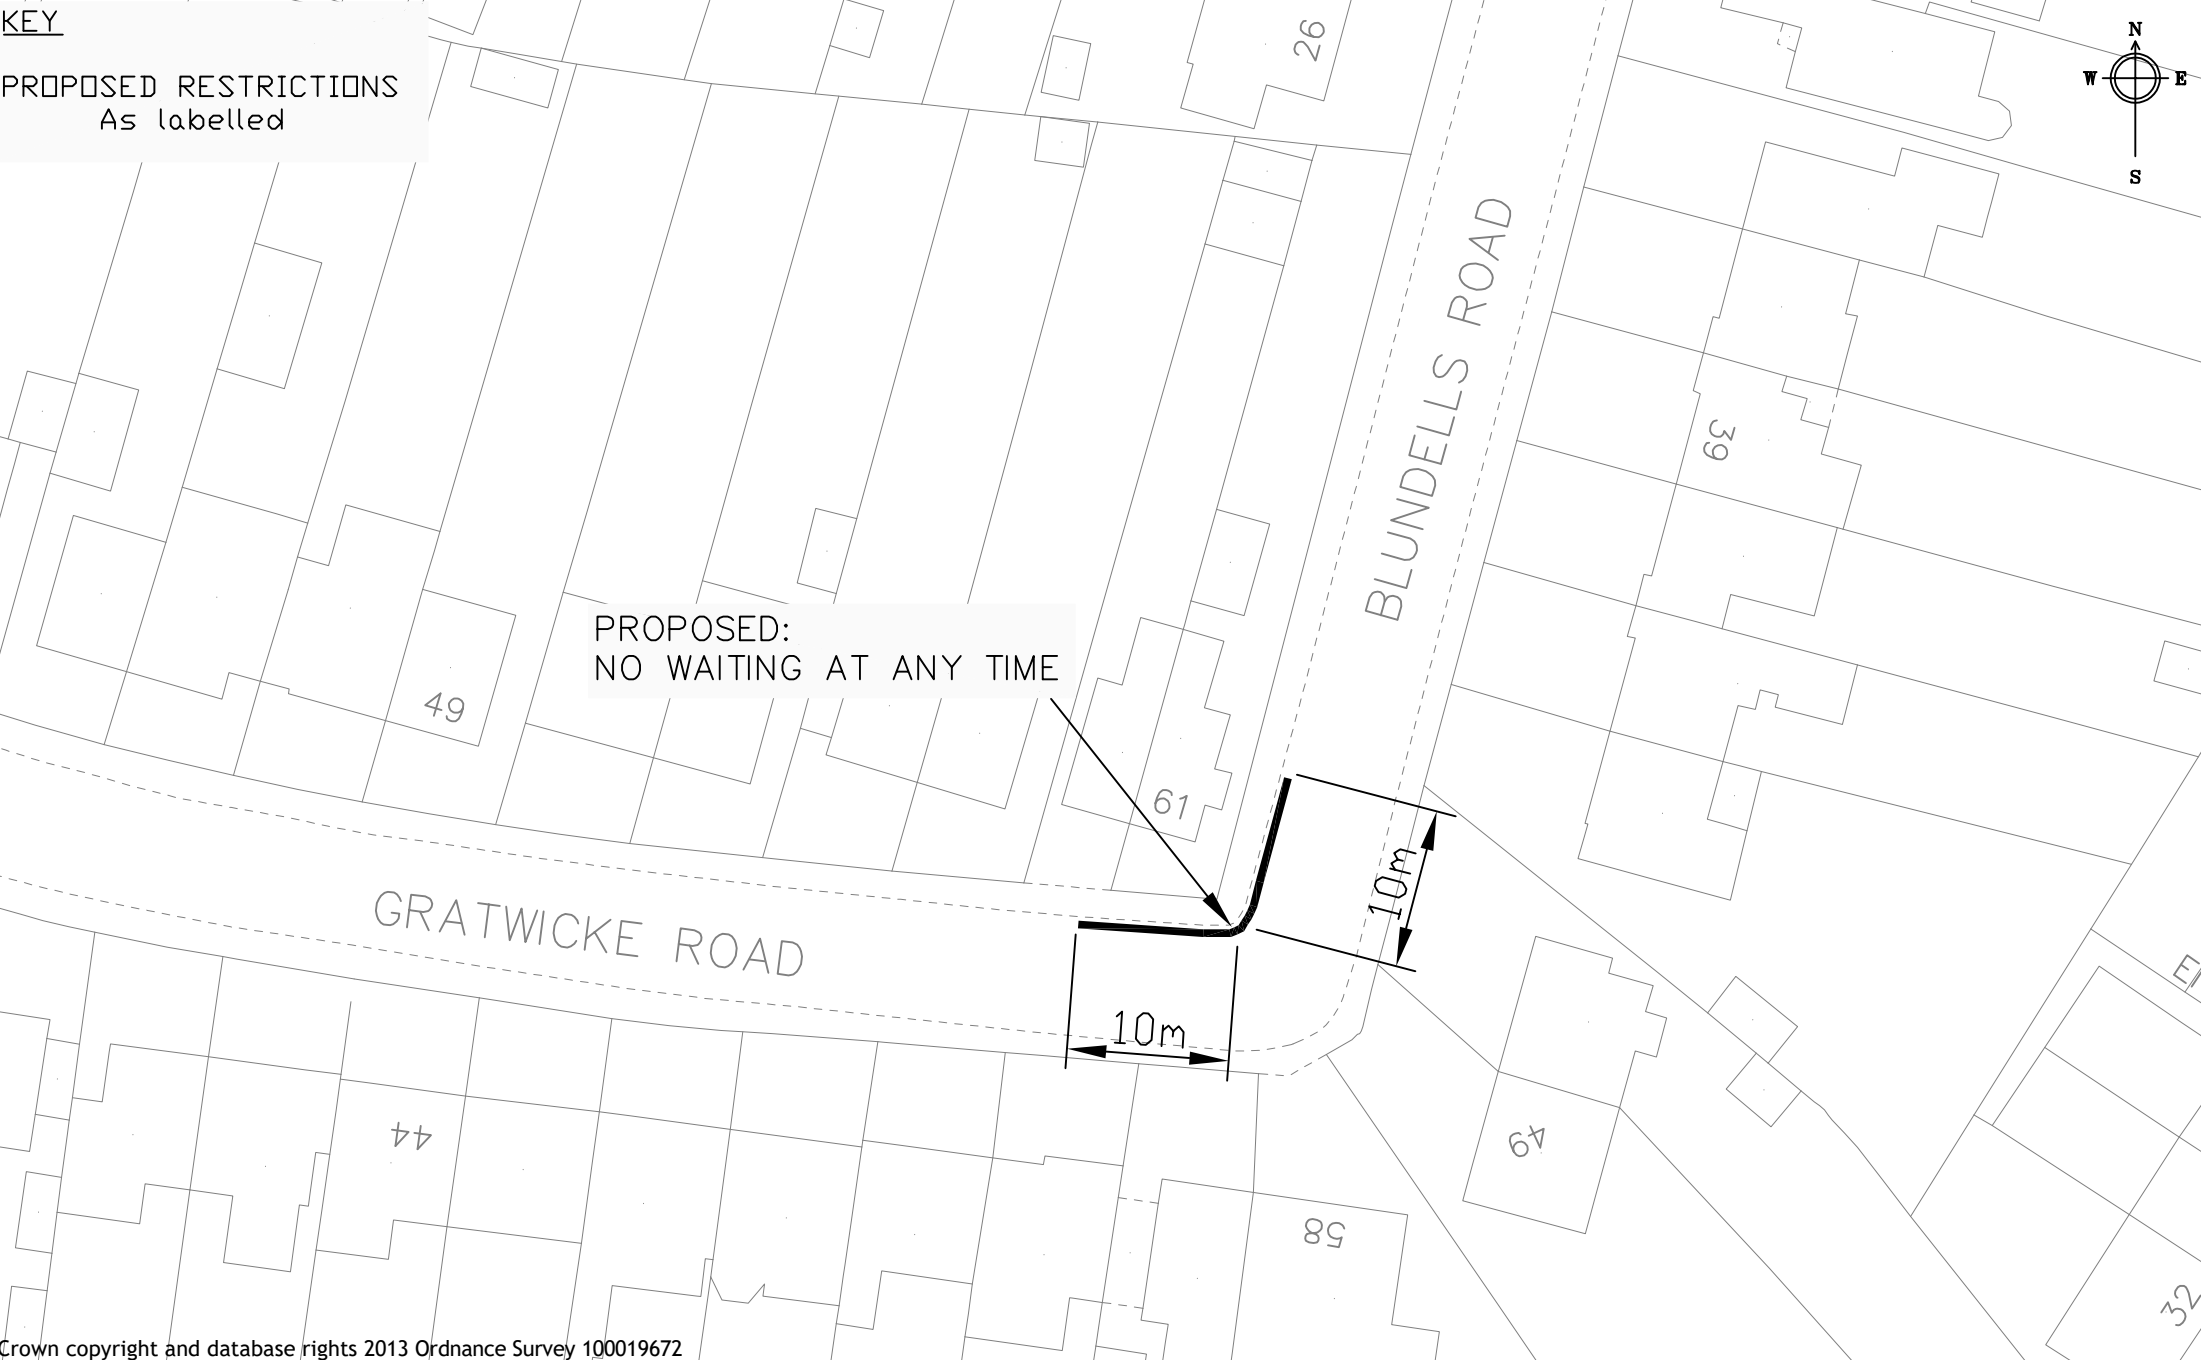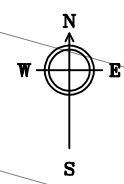

PROPOSED:
NO WAITING AT ANY TIME

GRATWICKE ROAD

BLUNDELLS ROAD

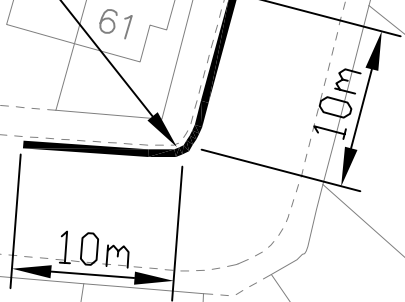


Crown copyright and database rights 2013 Ordnance Survey 100019672



Highways & Traffic Services
Civic Offices
Reading
RG1 2LU

Project	WAITING RESTRICTION REVIEW 2023B	N.T.S	Drawn JC
		Date NOV 23	Checked JC Approved JP
Drawing	Blundells Road	Drawing No. T11_Blundells Road	

KEY
EXISTING RESTRICTIONS
 = No Waiting At Any Time
PROPOSED RESTRICTIONS
 As labelled

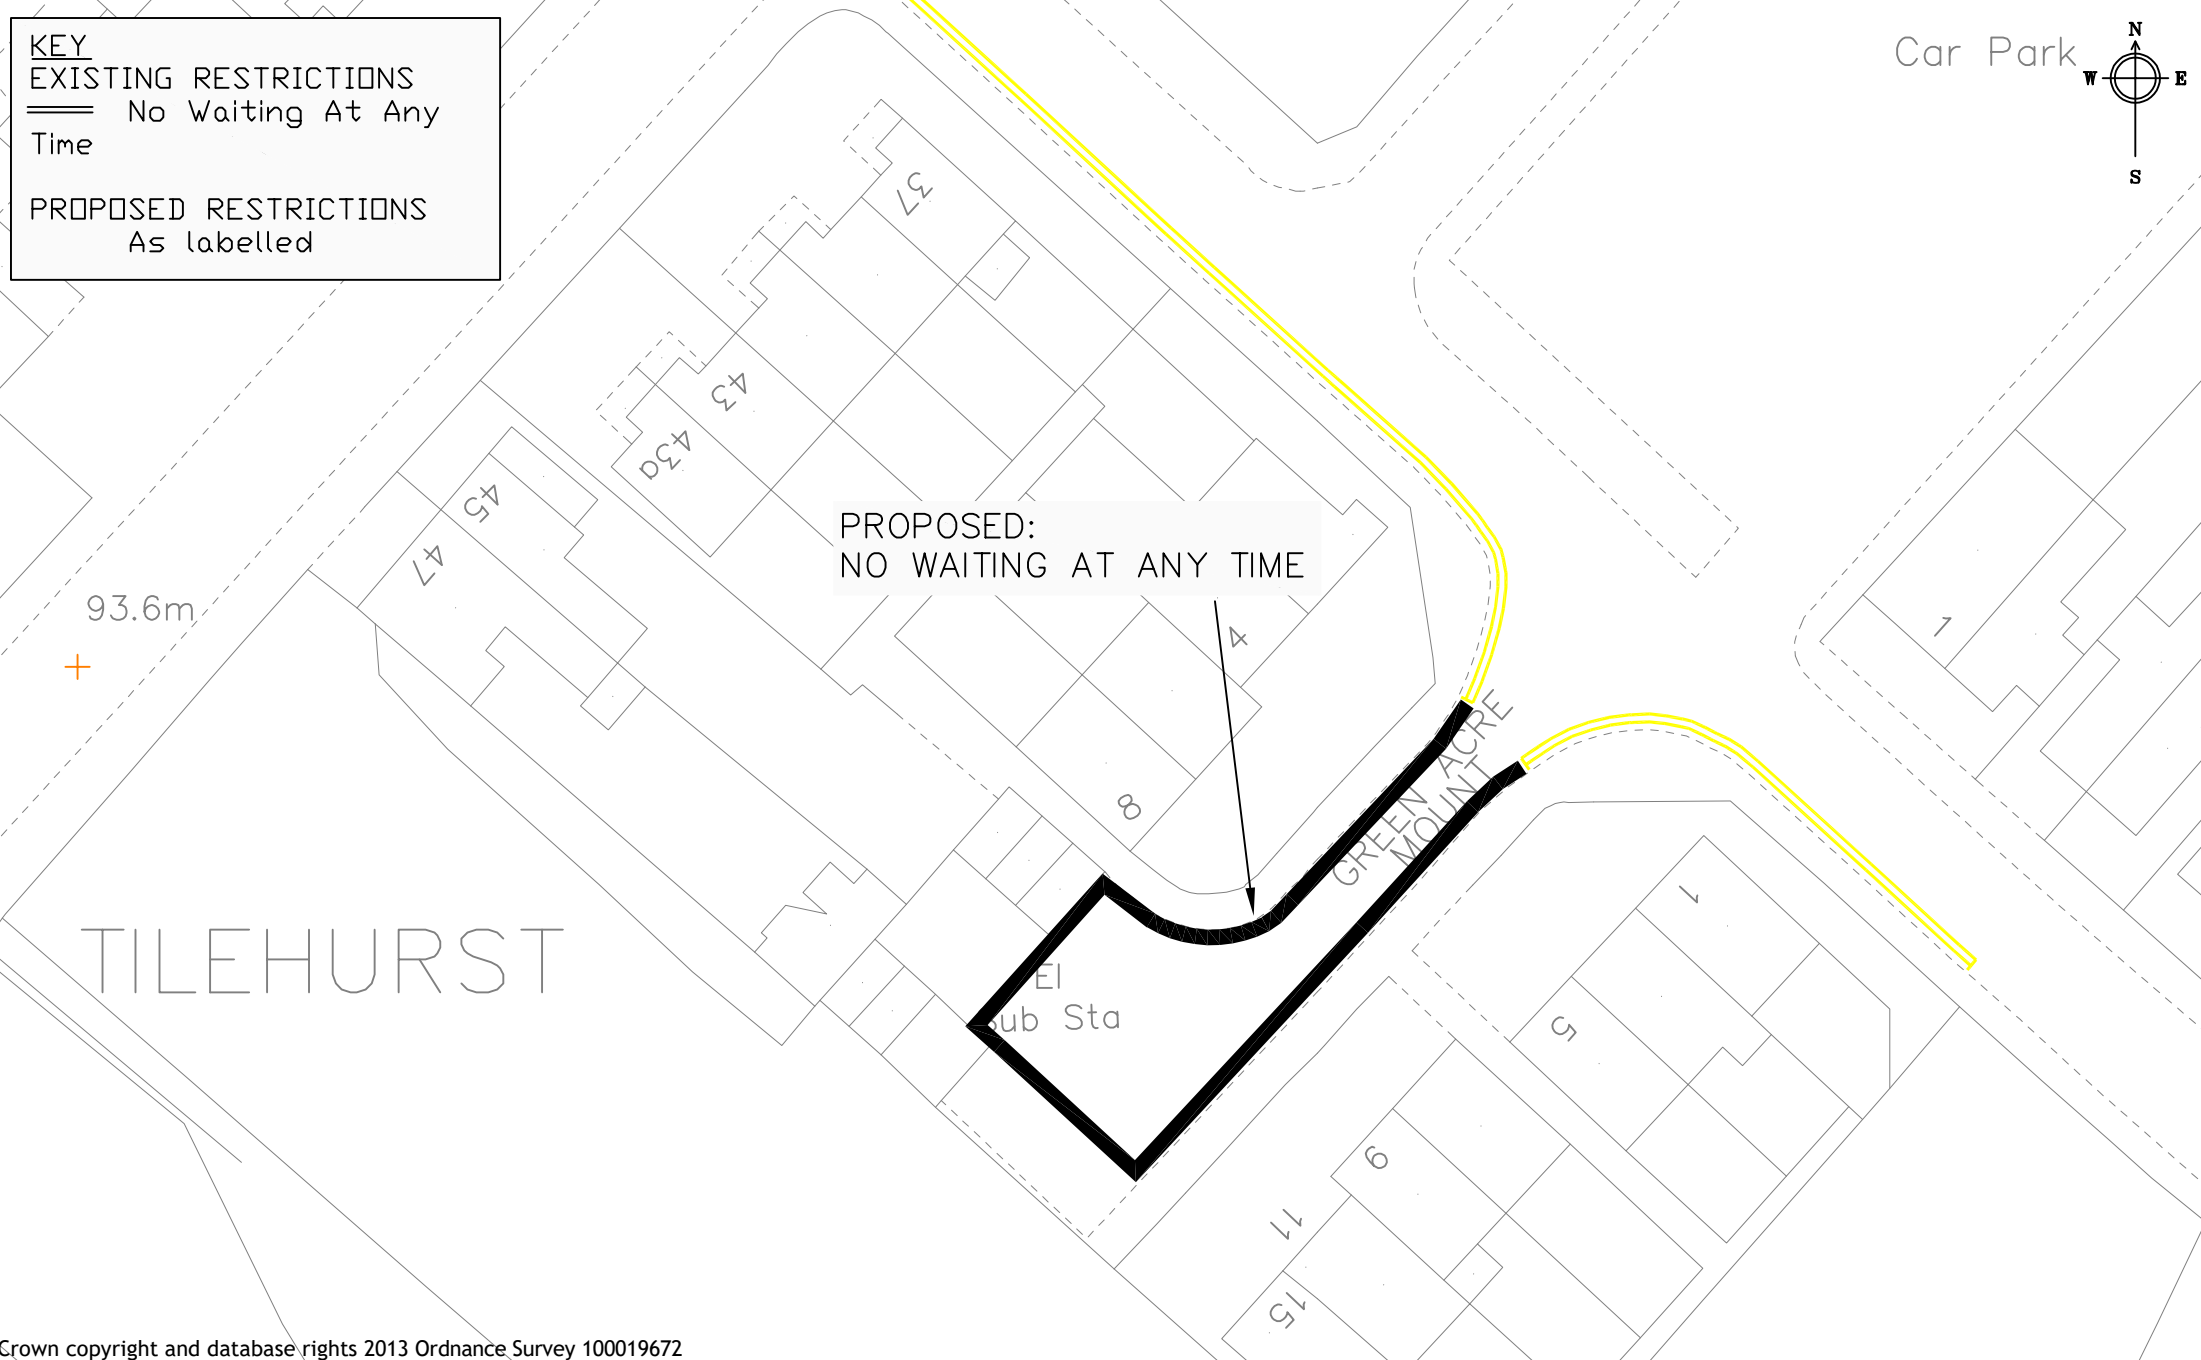


**PROPOSED:
 NO WAITING AT ANY TIME**

Crown copyright and database rights 2013 Ordnance Survey 100019672



Highways & Traffic Services
 Civic Offices
 Reading
 RG1 2LU

Project	WAITING RESTRICTION REVIEW 2023B	N.T.S	Drawn JC
		Date NOV 23	Checked JC Approved JP
Drawing	Green Acre Mount	Drawing No. TI3_Green Acre Mount	

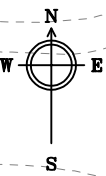

KEY

PROPOSED RESTRICTIONS
As labelled



Crown copyright and database rights 2013 Ordnance Survey 100019672



Highways & Traffic Services
Civic Offices
Reading
RG1 2LU

Project	WAITING RESTRICTION REVIEW 2023B	N.T.S	Drawn JC
		Date NOV 23	Checked JC Approved JP
Drawing	Hardwick Road	Drawing No. T14_Hardwick Road	