



- DO NOT SCALE FROM THIS DRAWING. IF IN DOUBT PLEASE REQUEST FURTHER INFORMATION.
- ALL DIMENSIONS ARE IN METRES UNLESS STATED OTHERWISE.
- THIS DRAWING IS TO BE READ IN CONJUNCTION WITH ALL OTHER CONTRACT DRAWINGS AND DOCUMENTS.
- THIS DRAWING IS BASED ON ORDINANCE SURVEY INFORMATION ONLY. TOPOGRAPHICAL INFORMATION WILL BE REQUESTED AT DETAIL DESIGN.
- THIS DRAWING DOES NOT INCLUDE AND MITIGATE FOR THE EXISTING UTILITIES, WAITING AND LOADING RESTRICTIONS OR THE HIGHWAY BOUNDARY. THIS INFORMATION WILL BE REQUESTED FOR AND INCLUDED AT DETAILED DESIGN.
- THIS DRAWING DOES NOT TAKE INTO ACCOUNT ANY TREE IMPACT INFORMATION. THIS DATA WILL BE REQUESTED FOR DETAILED DESIGN.
- THIS DESIGN HAS NOT BEEN MODELED FOR TRAFFIC IMPACTS AT THIS STAGE.

OXFORD ROAD (EASTERN SECTION) PROPOSED LAYOUT VIEWPORT 1

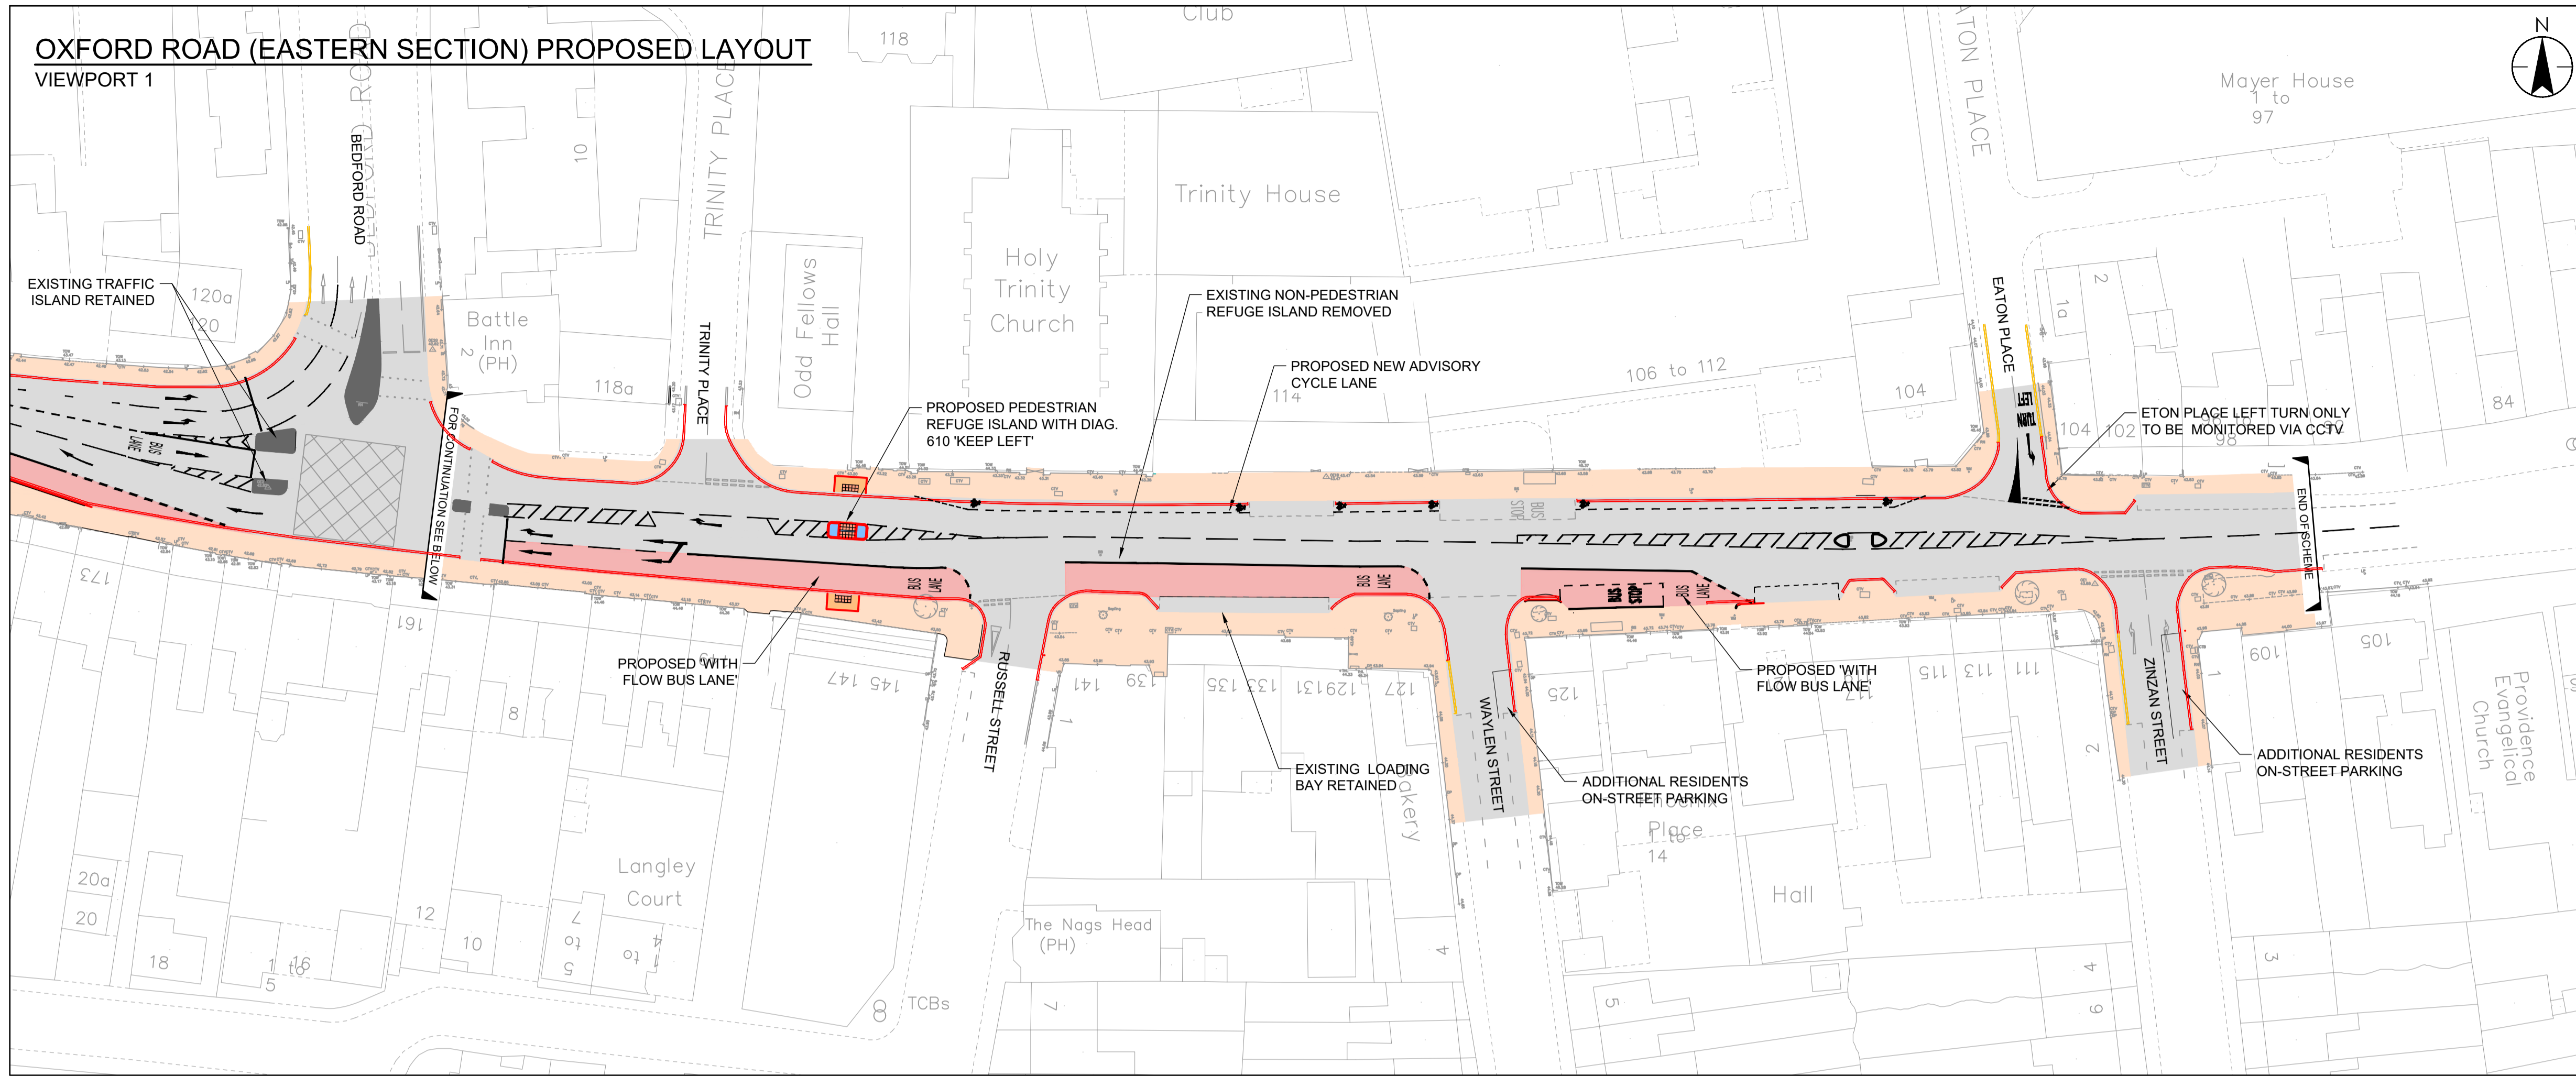

OXFORD ROAD (EASTERN SECTION) PROPOSED LAYOUT VIEWPORT 2

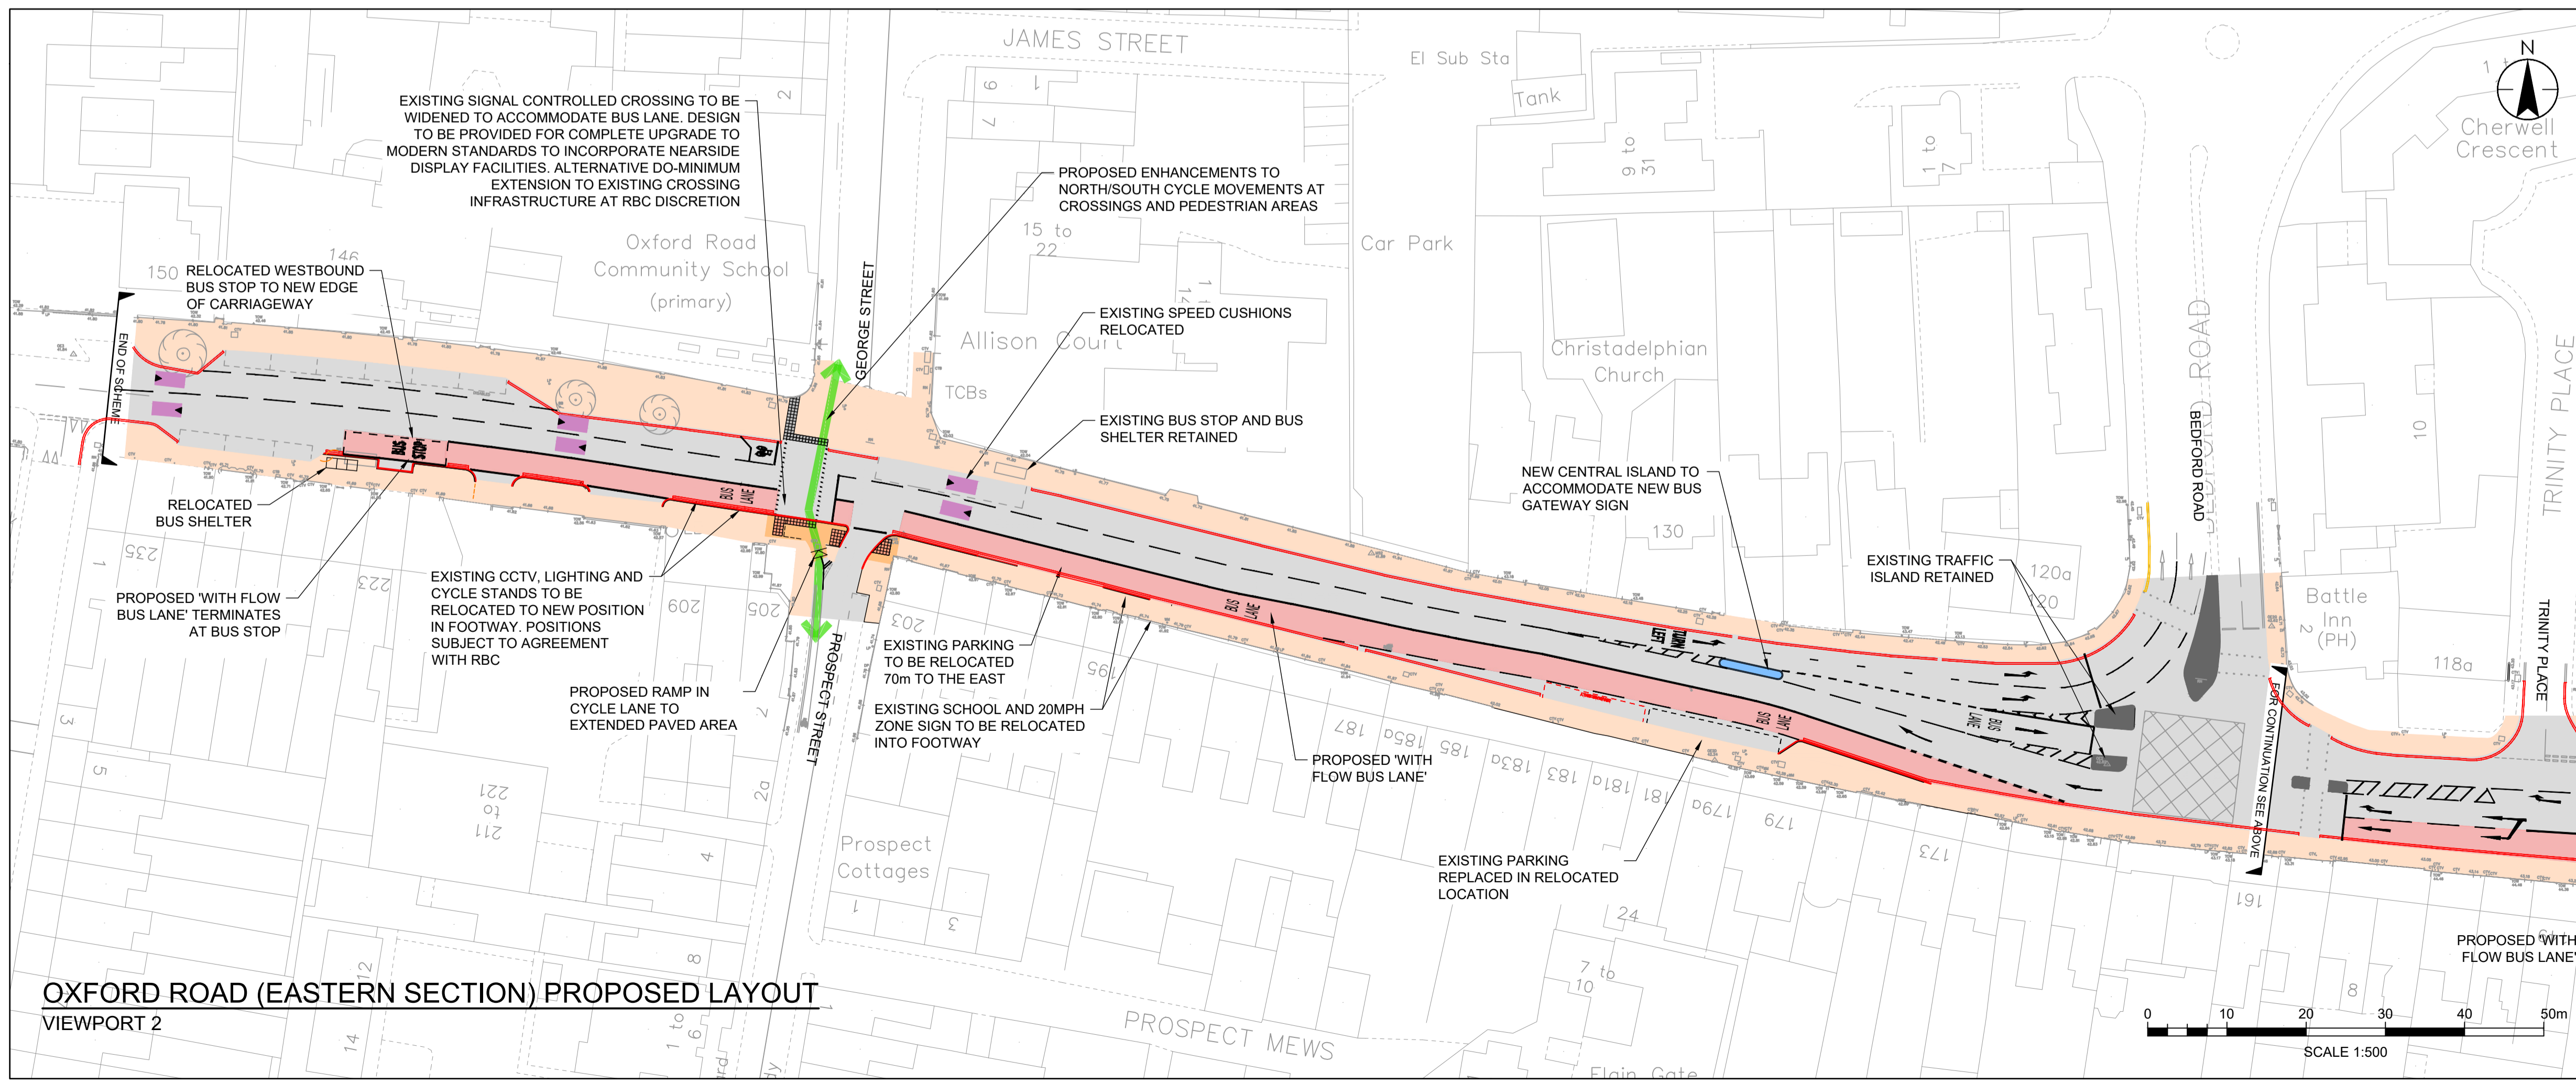

P01	FIRST ISSUE	DH	SE	2023.09.29
	Issued/Revision	By	Appd	YYYY.MM.DD
		DH	SO	2023.09.29
		Dwn.	Chkd.	YYYY.MM.DD

Issue Status
S2 - FOR INFORMATION
(FOR CONSULTATION PURPOSES ONLY)
 This document is suitable only for the purpose noted above. Use of this document for any other purpose is not permitted.



Client/Project
 READING BOROUGH COUNCIL
 READING BS1P
 READING, UK

Title
 OXFORD ROAD (EASTERN SECTION)
 GENERAL ARRANGEMENT
 CONSULTATIONS - OPTION 2
 (ADDITIONAL ADVISORY CYCLE LANE)

Project No.	A1 Scale
332610231	1:500
Revision	Drawing No.
P01	BS1P-STN-HGN-OE-DR-CH-104