


Copyright Reserved

The Contractor shall verify and be responsible for all dimensions. DO NOT scale the drawing. Any errors or omissions shall be reported to Stantec without delay. The Copyrights to all designs and drawings are the property of Stantec. Reproduction or use for any purpose other than that authorised by Stantec is forbidden.

**Notes**

UTILITIES NOTE: The position of any existing public or private sewers, utility services, plant or apparatus shown on this drawing is believed to be correct, but no warranty to this is expressed or implied. Other such plant or apparatus may also be present but not shown. The Contractor is therefore advised to undertake their own investigation where the presence of any existing sewers, services, plant or apparatus may affect their operations.

1. DO NOT SCALE FROM THIS DRAWING. IF IN DOUBT PLEASE REQUEST FURTHER INFORMATION.
2. ALL DIMENSIONS ARE IN METRES UNLESS STATED OTHERWISE.
3. THIS DRAWING IS TO BE READ IN CONJUNCTION WITH ALL OTHER CONTRACT DRAWINGS AND DOCUMENTS.
4. THIS DRAWING IS BASED ON TOPOGRAPHICAL SURVEY CONDUCTED IN AUGUST 2023.

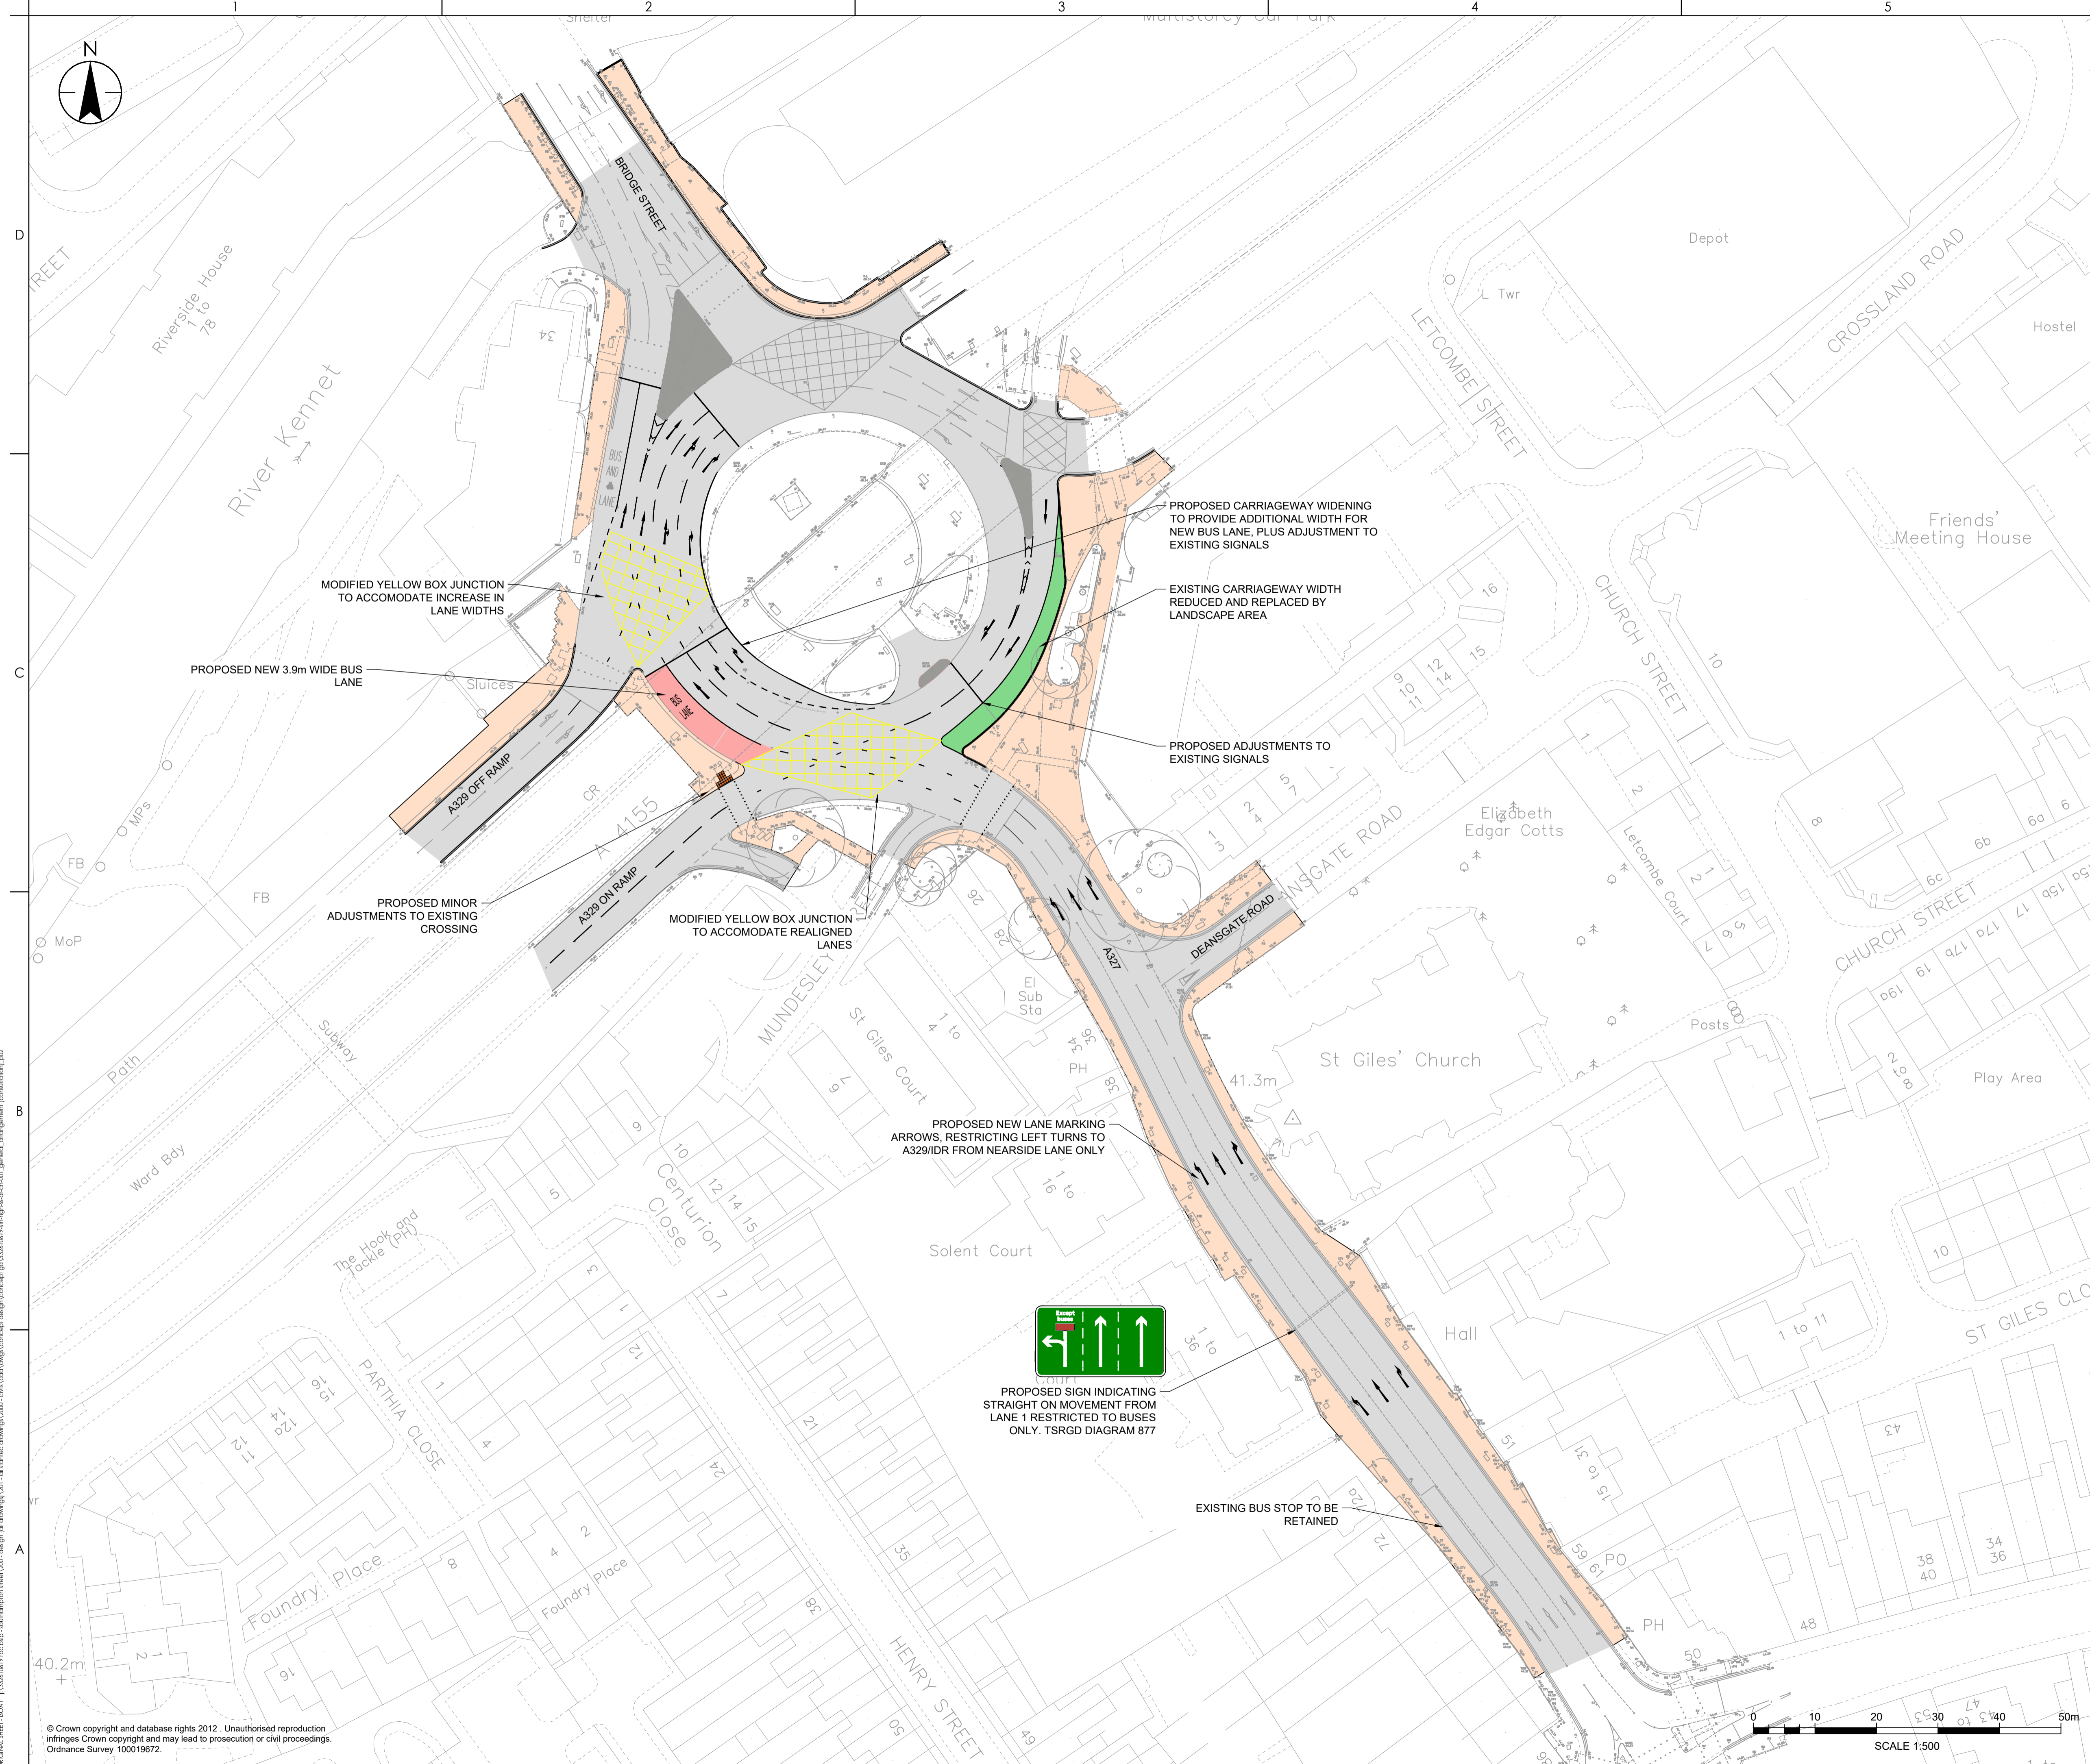

P02 ADDITION OF PROPOSED LANE SIGN	DH	SE	23/11/08
P01 FIRST ISSUE	DH	SE	23/10/30
Issued/Revision	By	Appd	YYYY.MM.DD
	DH	DH	SO
	Dwn.	Dgn.	Chkd.
			2023.10.30
			YYYY.MM.DD

**Issue Status**

This document is suitable only for the purpose noted above. Use of this document for any other purpose is not permitted.

Client/Project Logo



Client/Project

READING BOROUGH COUNCIL

READING BSIP

READING, UK

Title

SOUTHAMPTON STREET - GENERAL ARRANGEMENT CONSULTATION

Project No.  
332610619

A1 Scale

Revision  
P02

Drawing No.

BSIP-STN-HGN-DR-CH-001

© Crown copyright and database rights 2012. Unauthorised reproduction infringes Crown copyright and may lead to prosecution or civil proceedings. Ordnance Survey: 100019672.