

- DO NOT SCALE FROM THIS DRAWING. IF IN DOUBT PLEASE REQUEST FURTHER INFORMATION.
- ALL DIMENSIONS ARE IN METRES UNLESS STATED OTHERWISE.
- THIS DRAWING IS TO BE READ IN CONJUNCTION WITH ALL OTHER CONTRACT DRAWINGS AND DOCUMENTS.
- THIS DRAWING IS BASED ON ORDNANCE SURVEY INFORMATION ONLY. TOPOGRAPHICAL INFORMATION WILL BE REQUESTED AT DETAIL DESIGN.
- THIS DRAWING DOES NOT INCLUDE AND MITIGATE FOR THE EXISTING UTILITIES, WAITING AND LOADING RESTRICTIONS OR THE HIGHWAY BOUNDARY. THIS INFORMATION WILL BE REQUESTED FOR AND INCLUDED AT DETAILED DESIGN.
- THIS DRAWING DOES NOT TAKE INTO ACCOUNT ANY TREE IMPACT INFORMATION. THIS DATA WILL BE REQUESTED FOR DETAILED DESIGN.
- THIS DESIGN HAS NOT BEEN MODELED FOR TRAFFIC IMPACTS AT THIS STAGE.

- KEY:
- EXISTING CARRIAGEWAY
 - PROPOSED FULL DEPTH CARRIAGEWAY
 - EXISTING FOOTWAY
 - PROPOSED FOOTWAY
 - EXISTING CENTRAL ISLAND
 - PROPOSED REFUGE ISLAND
 - EXISTING KERBS TO BE REMOVED
 - PROPOSED TACTILE PAVING
 - PROPOSED BUS SHELTER
 - EXISTING LIGHTING COLUMNS
 - PROPOSED LIGHTING COLUMNS
 - EXISTING SIGN POSTS
 - PROPOSED SIGN POSTS

P03 UPDATED AS PER RBC COMMENTS	CE	SE	2023.05.12
P02 UPDATED AS PER RBC COMMENTS	CE	JH	2023.05.03
P01 FIRST ISSUE	ME	JH	2023.04.14
Issued/Revision	By	Appd	YYYY.MM.DD
	CE	JH	2023.04.11
	Dwn.	Chkd.	YYYY.MM.DD

Issue Status
S2 - FOR INFORMATION

This document is suitable only for the purpose noted above. Use of this document for any other purpose is not permitted.

Client/Project Logo


 Working better with you

Client/Project
 READING BOROUGH COUNCIL
 READING BSIP
 READING, UK


Title
**OXFORD ROAD (EASTERN SECTION)
 GENERAL ARRANGEMENT**

Project No.	A1 Scale
332610001	1:500
Revision	Drawing No.
P02	332610001-STN-HGN-XX-DR-H-0003

**OXFORD ROAD (EASTERN SECTION) PROPOSED LAYOUT
 VIEWPORT 1**

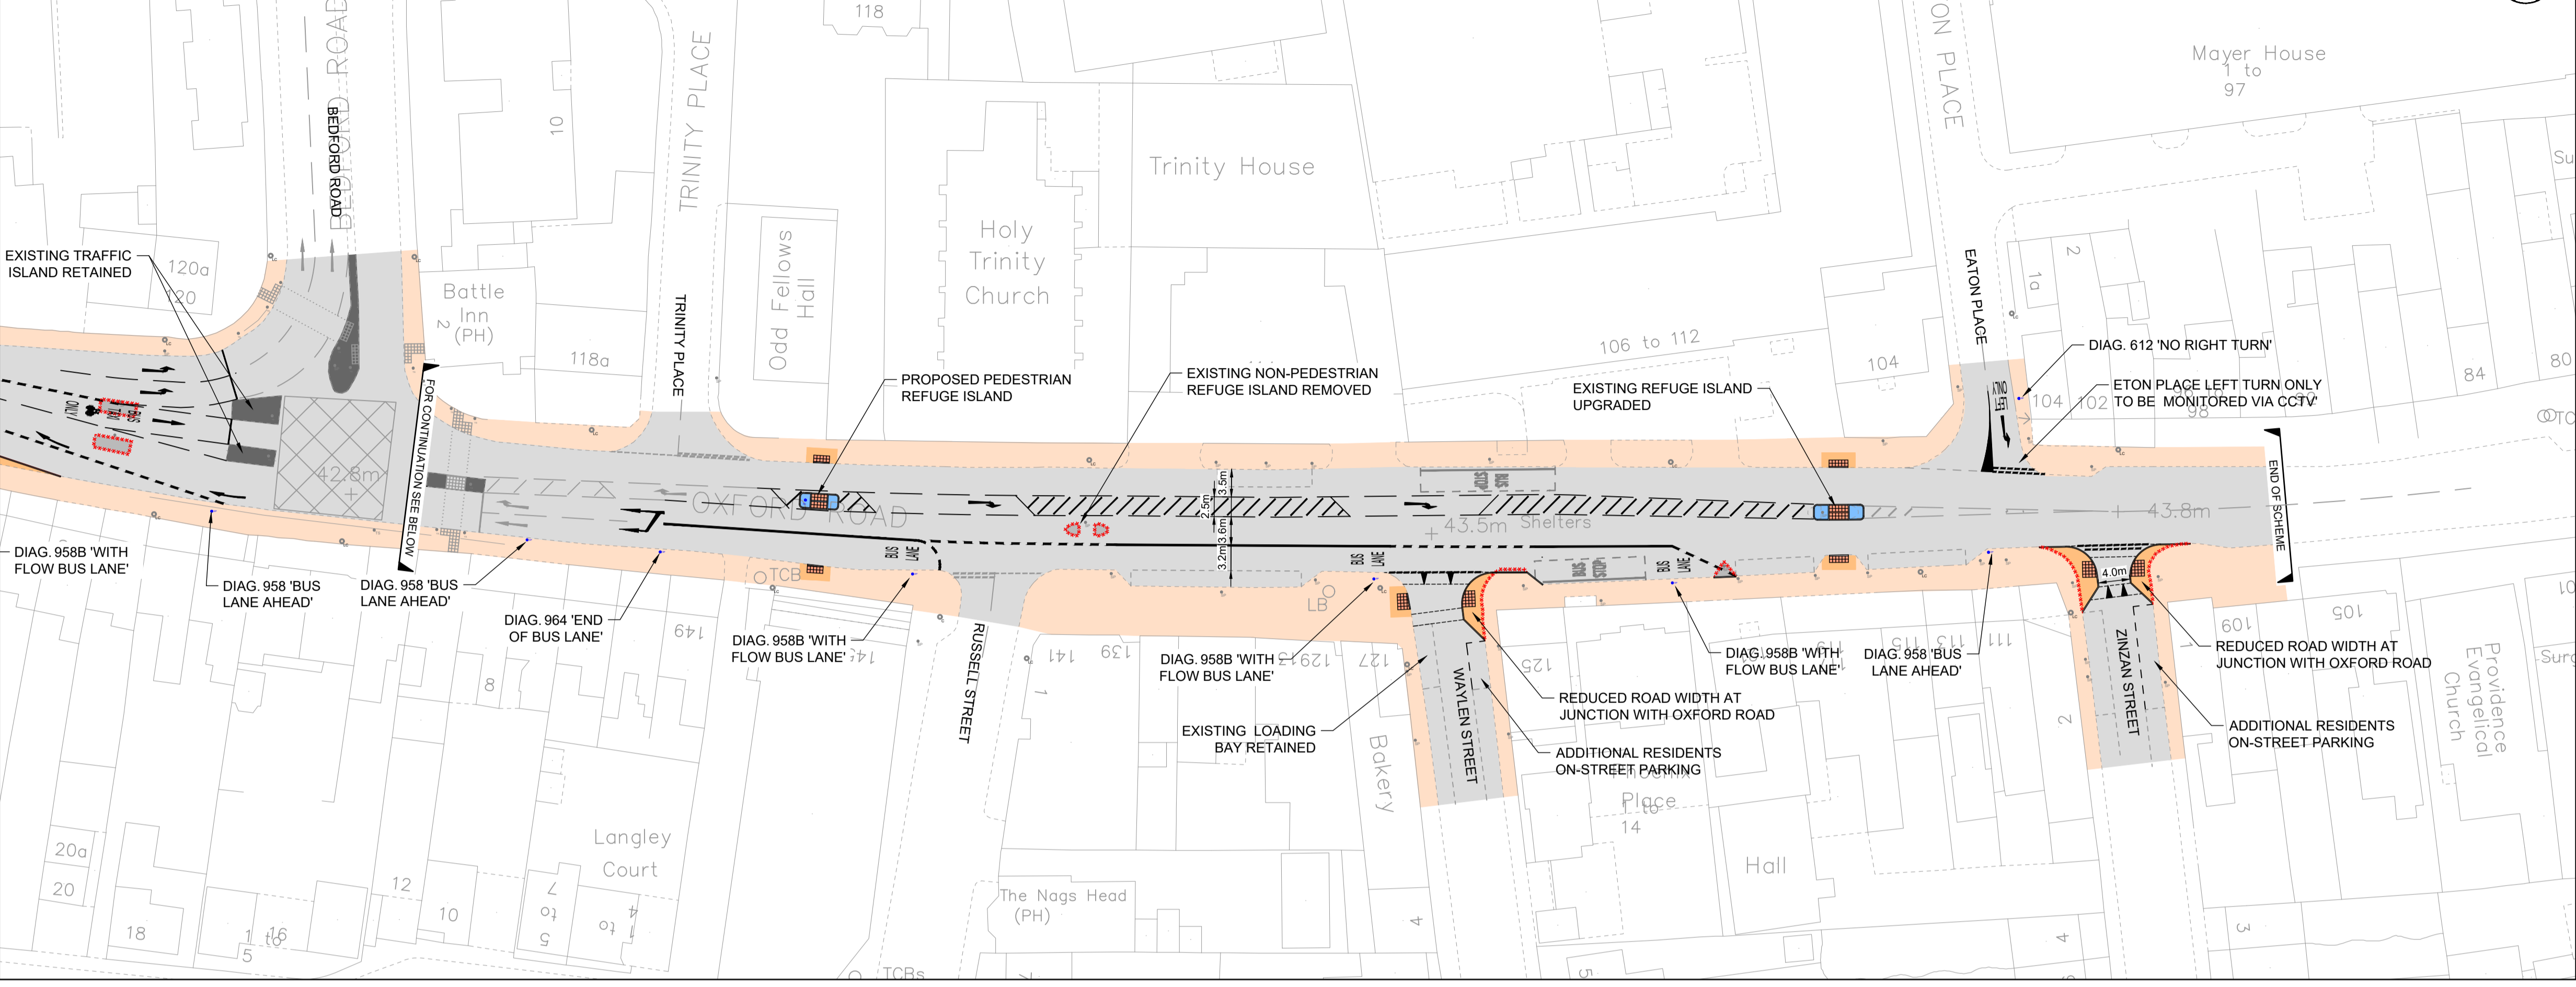

**OXFORD ROAD (EASTERN SECTION) PROPOSED LAYOUT
 VIEWPORT 2**

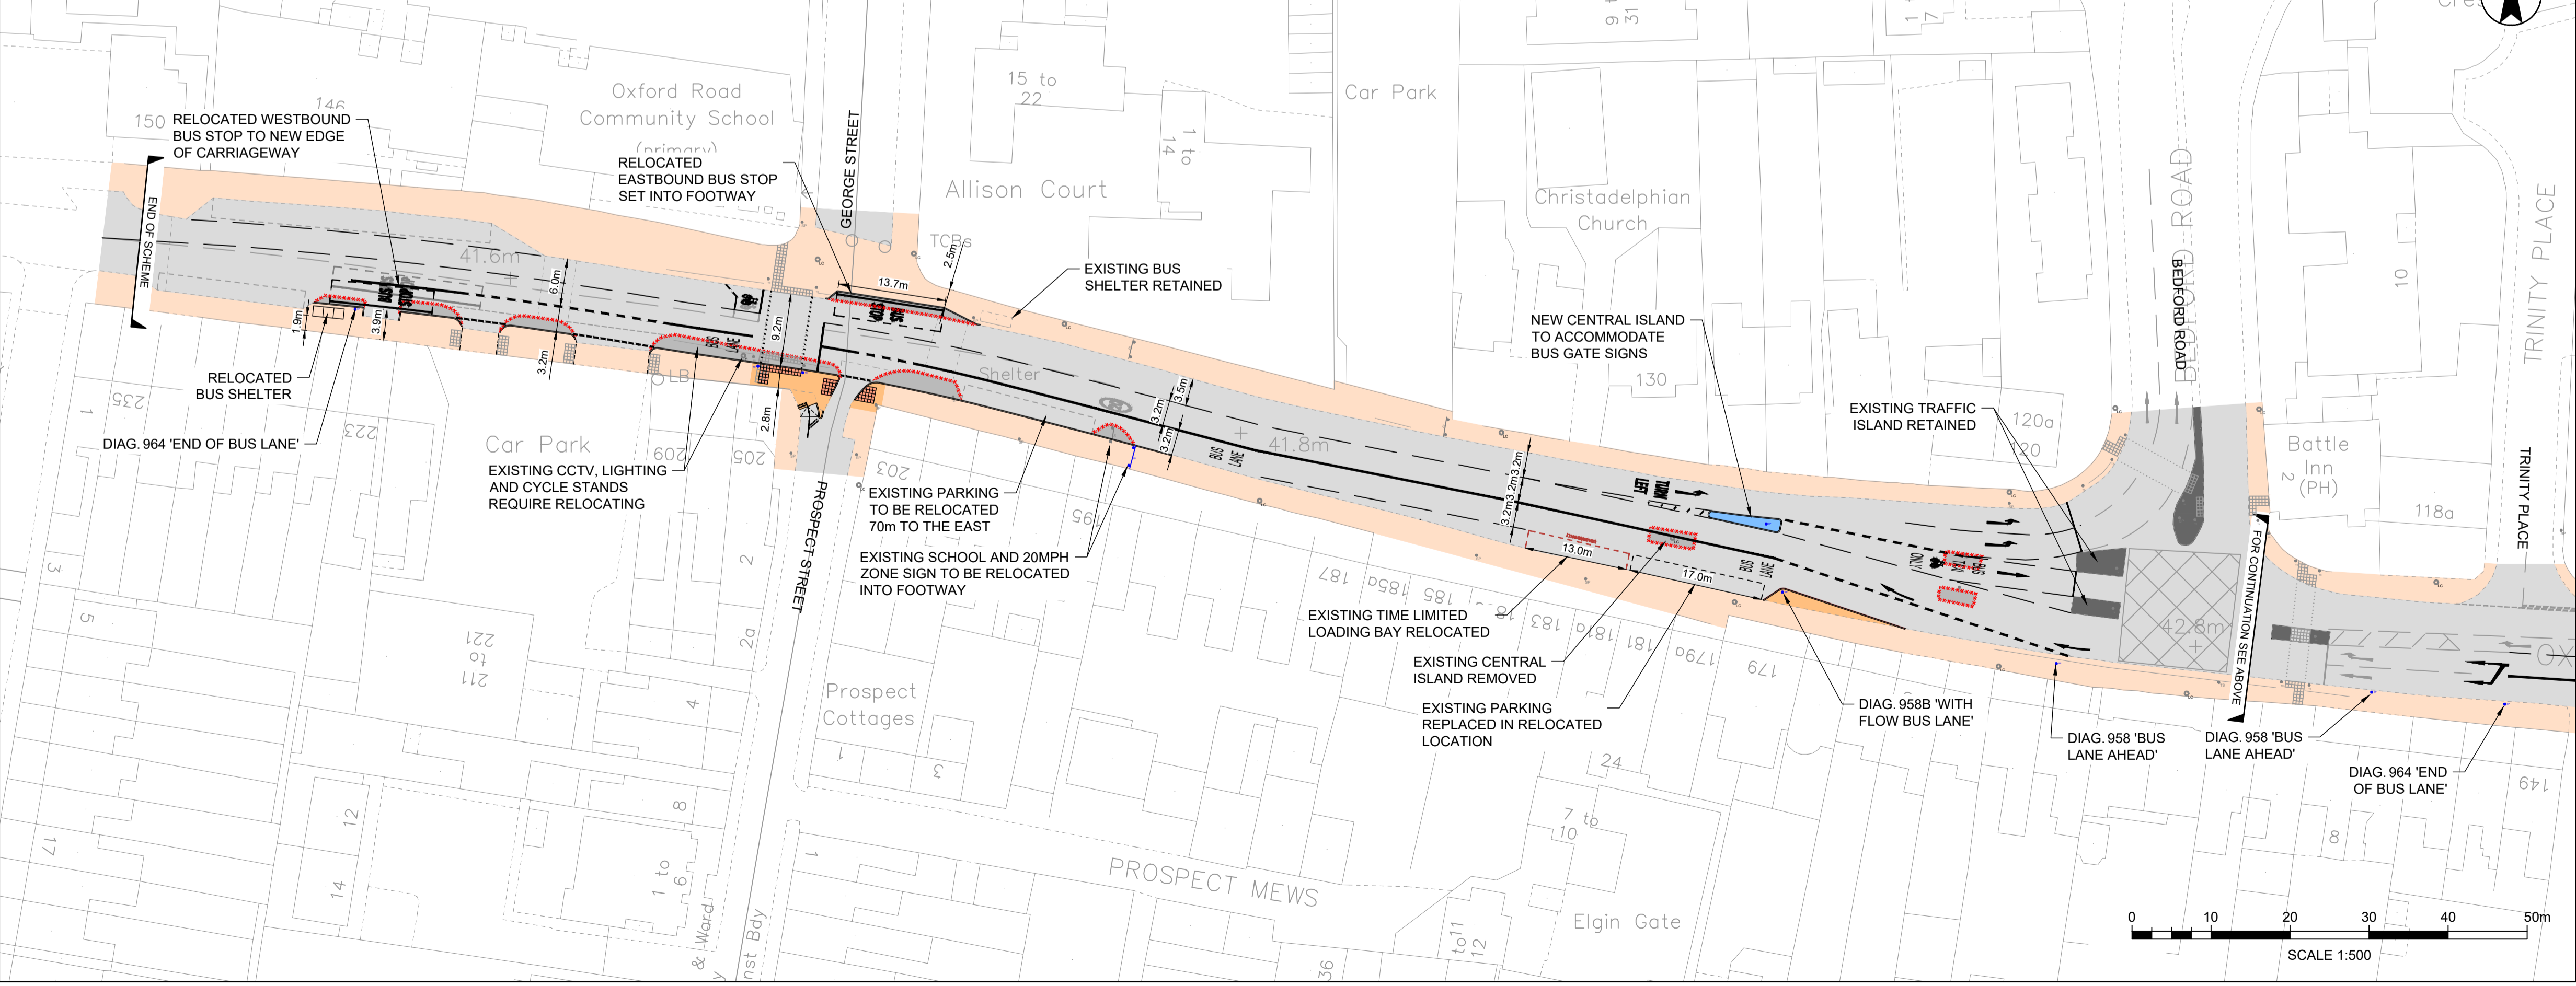

P:\03\332610001\332610001_21.dwg (1:500) by: [redacted] Date: 2023/05/12 10:00:00 AM
 P:\03\332610001\332610001_21.dwg (1:500) by: [redacted] Date: 2023/05/12 10:00:00 AM
 P:\03\332610001\332610001_21.dwg (1:500) by: [redacted] Date: 2023/05/12 10:00:00 AM