


VIEWPORT 1

# Norcot Road to Blundells Road

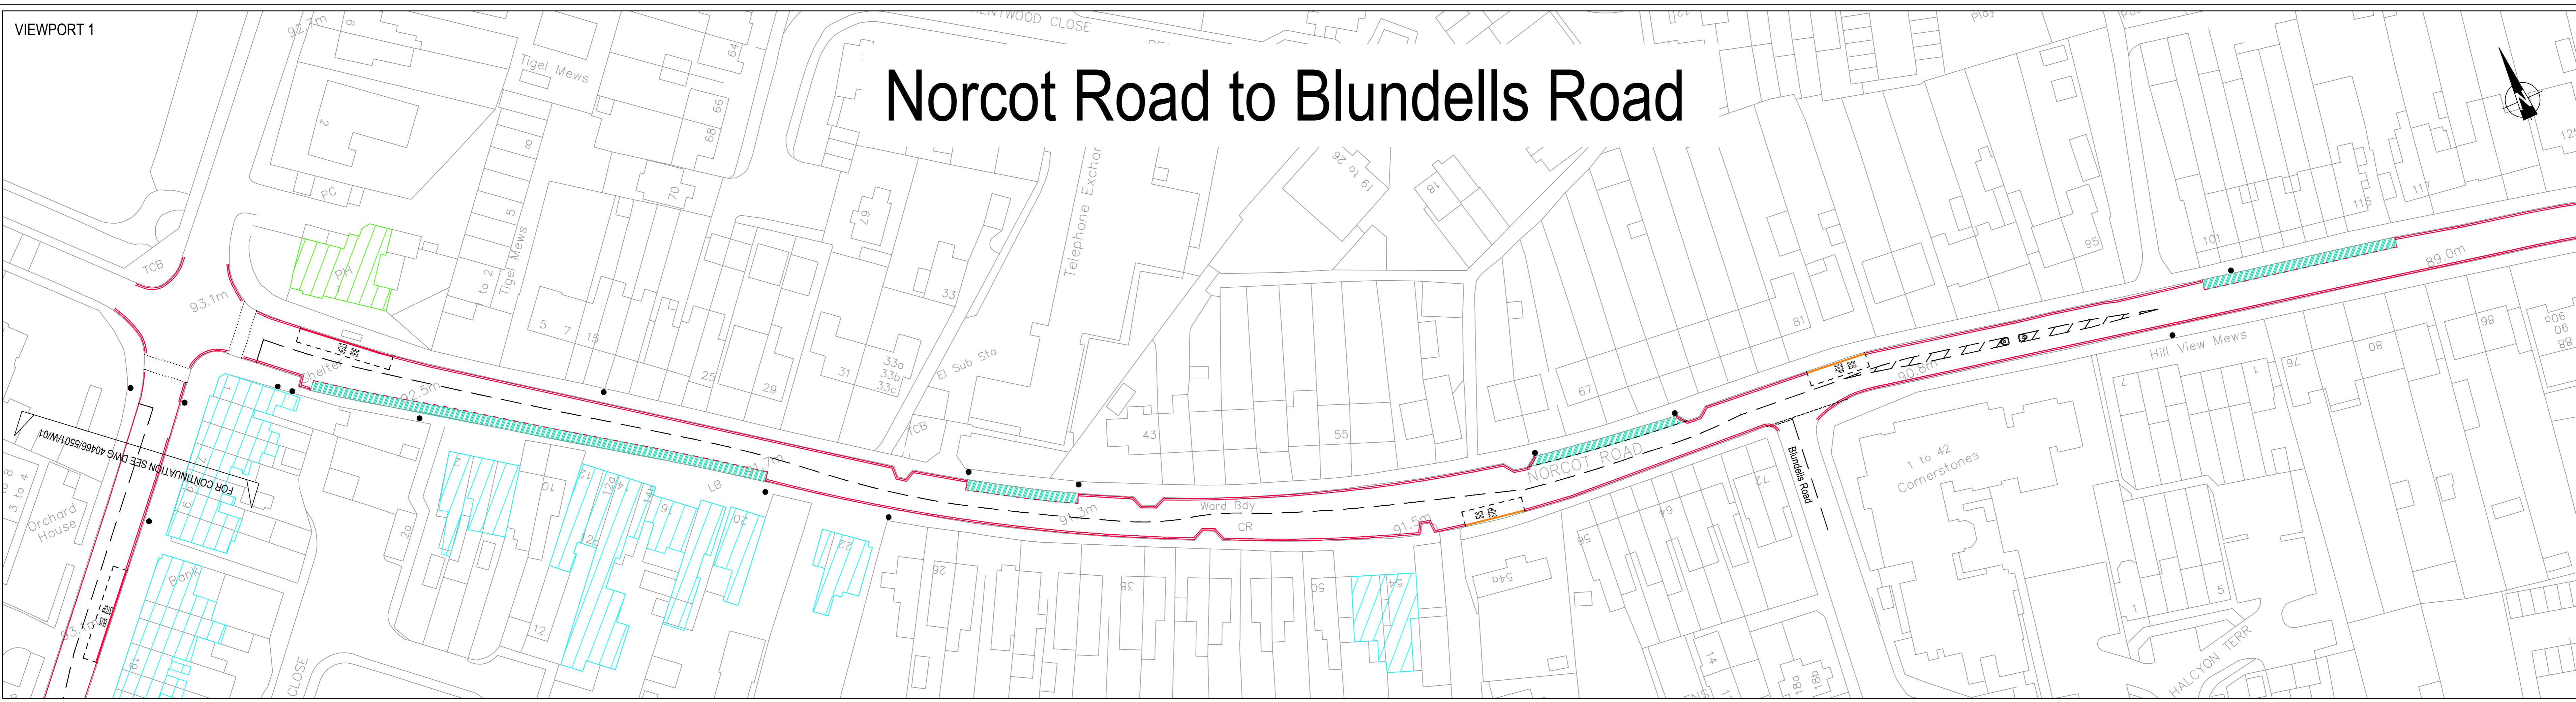




**RED ROUTE**

**No stopping at any time**


VIEWPORT 2

# Blundells Road to Pottery Road

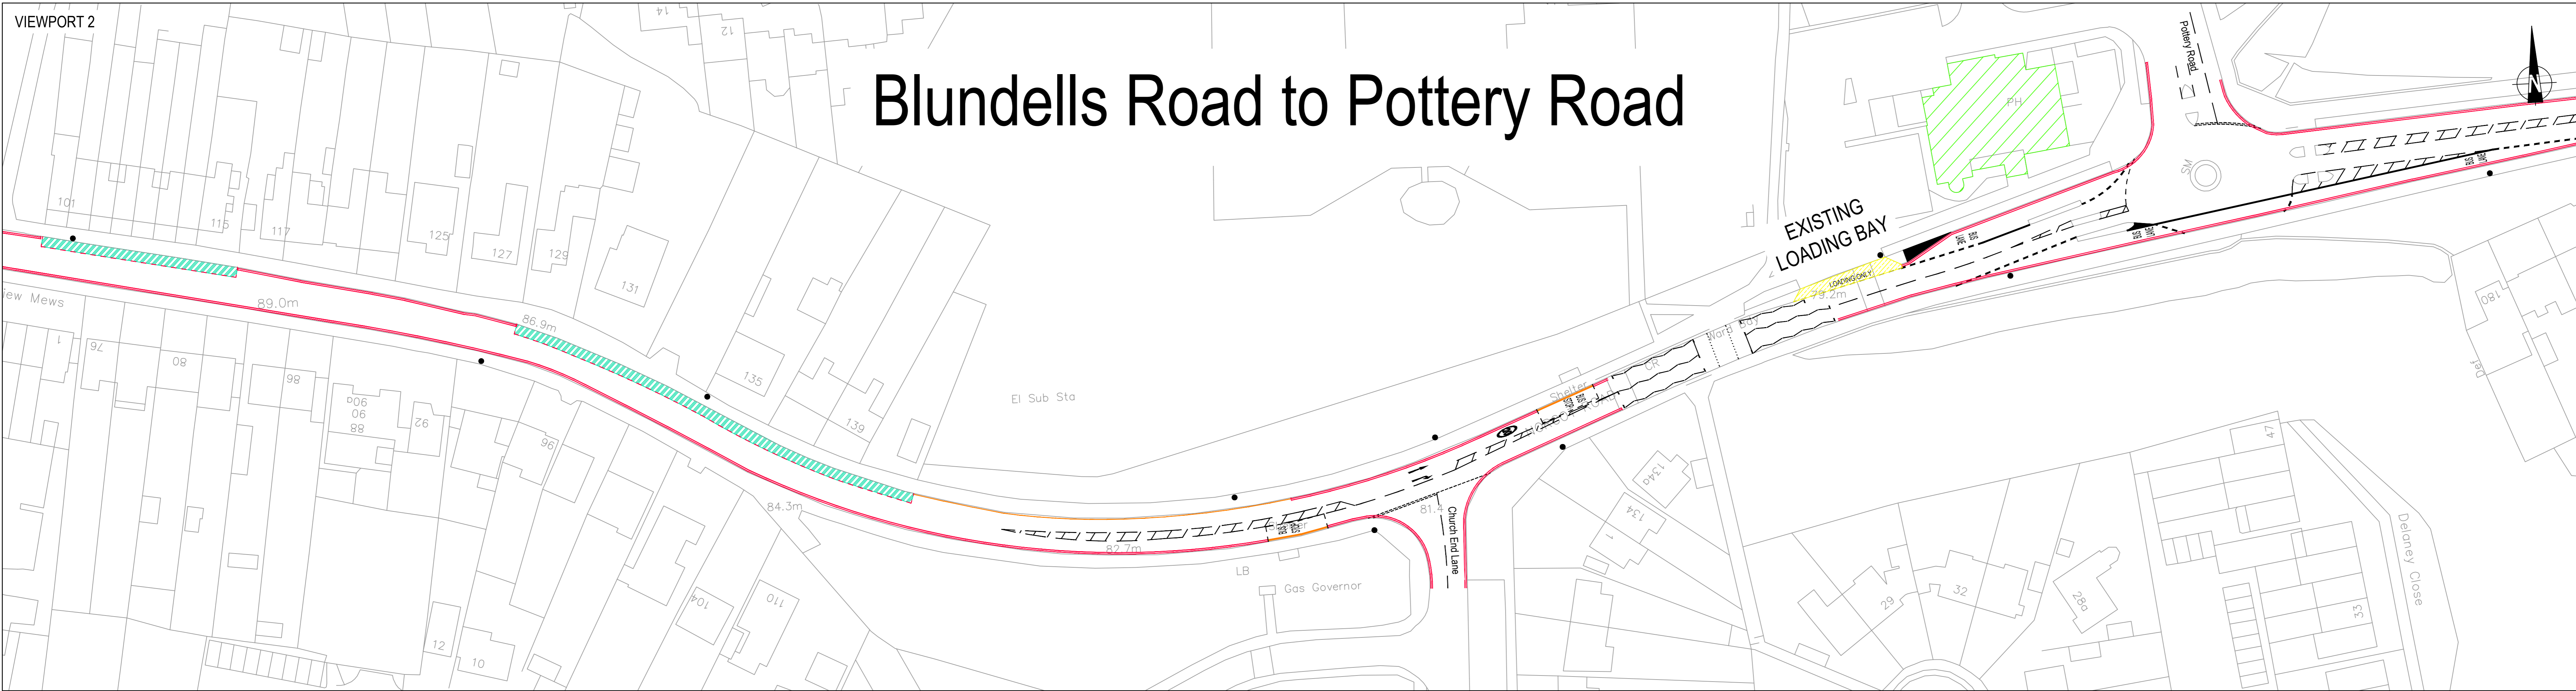


VIEWPORT 3

# Pottery Road to Links Drive

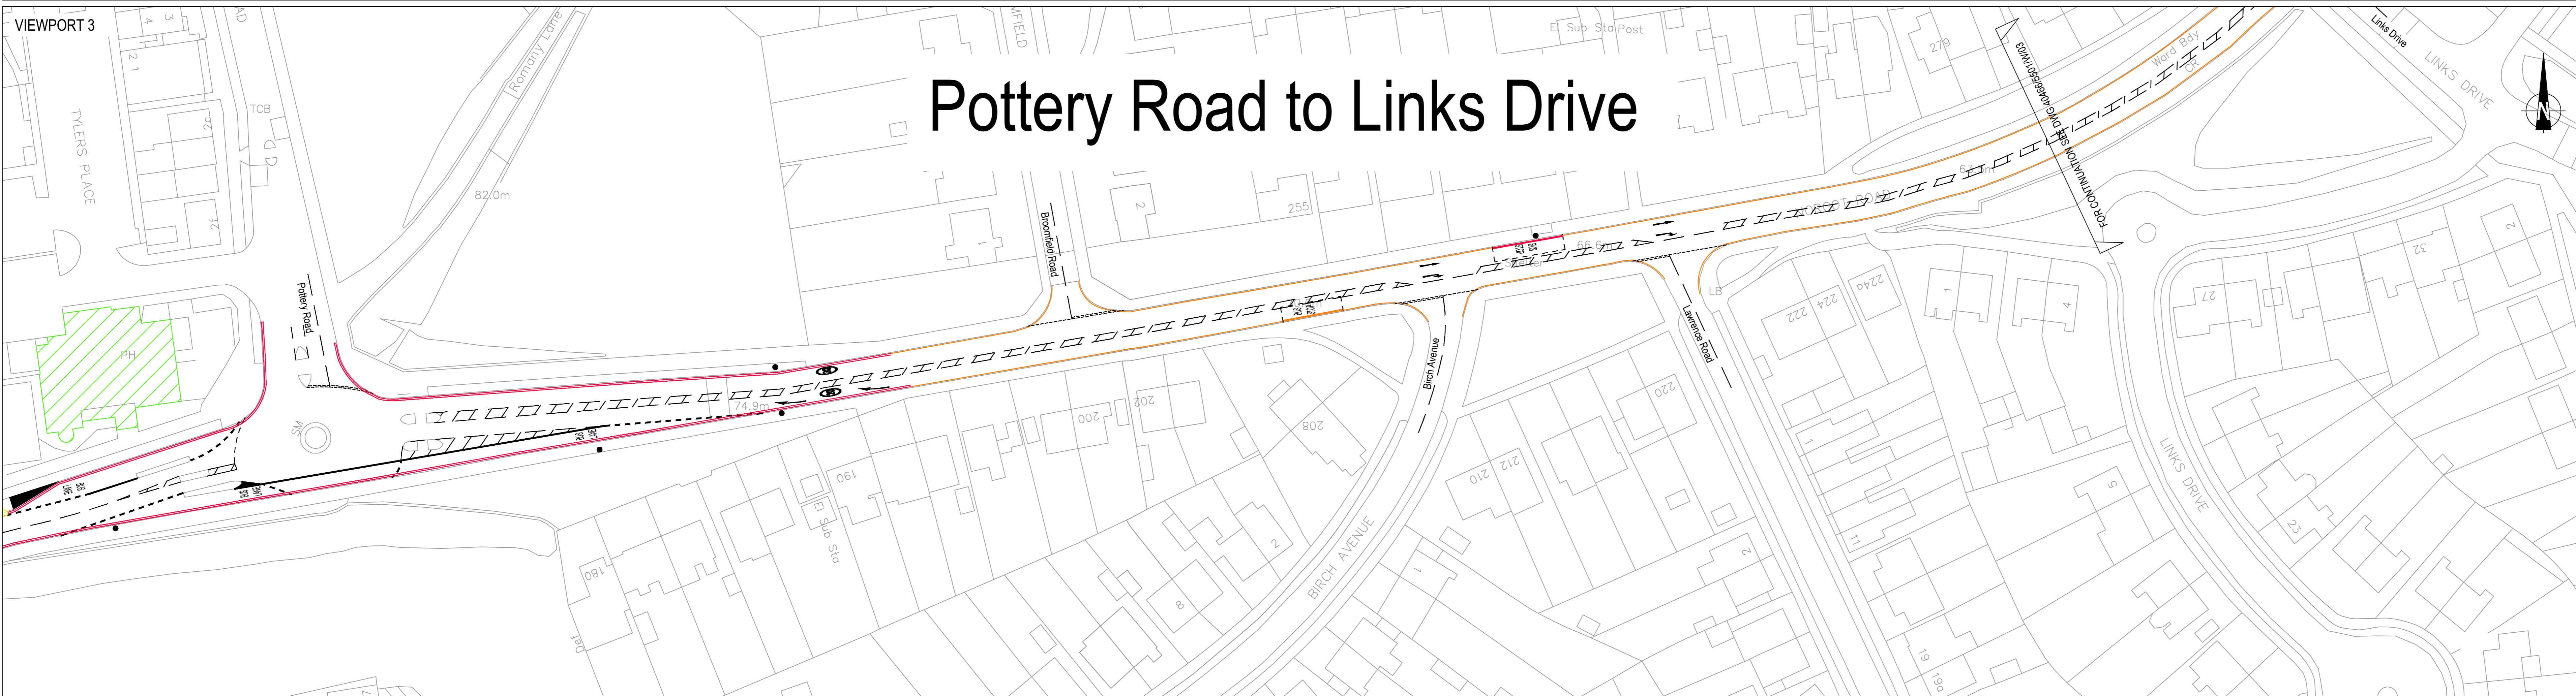

- Key:**
- Existing Yellow Lines Turned To Red
  - ▨ Existing Parking Bays
  - ▨ Existing Disabled Parking Bays
  - ▨ Existing Loading Bays
  - ▨ Proposed Loading Bays
  - ▨ Proposed Parking Bays
  - ▨ Proposed Red Lines
  - ▨ Pubs, Eateries & Garages
  - ▨ Shops

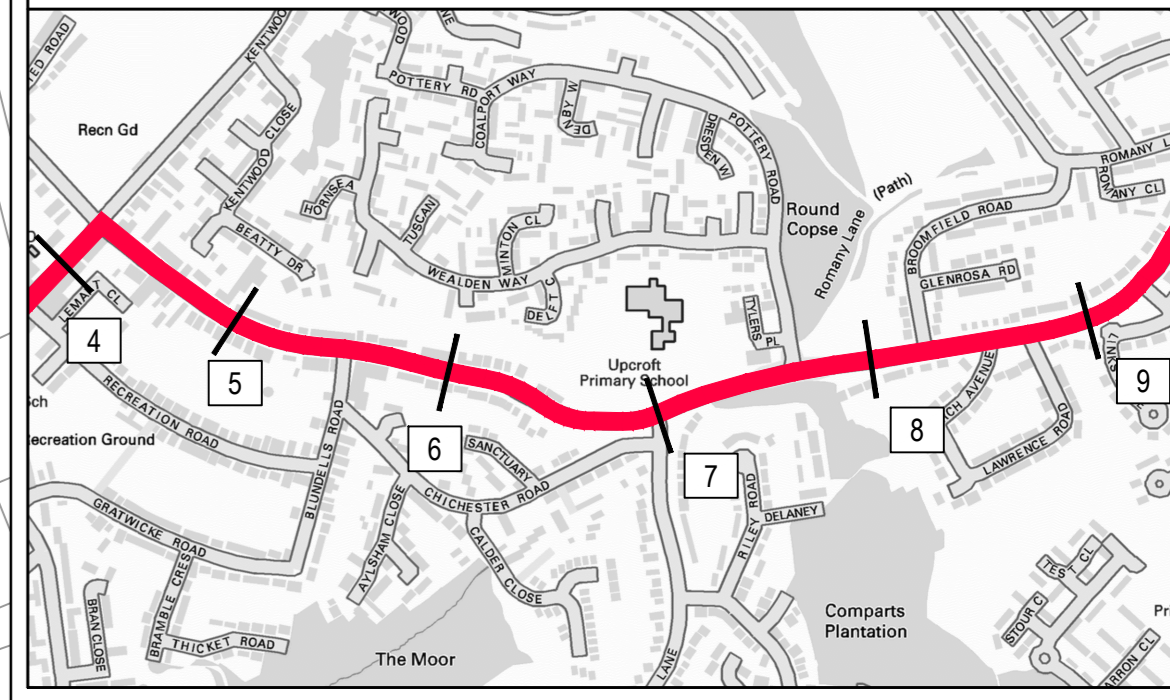

## PLAN 2